




- Notes:
1. If this drawing has been issued electronically, it is the recipient's responsibility to print the drawing to the correct scale.
 2. All dimensions in metres unless stated otherwise. DO NOT scale from this drawing, use written dimensions ONLY. Where additional information is required please contact the Engineer.
 3. All discrepancies are to be reported to the Engineer.

This map is reproduced from Ordnance Survey material with the permission of Ordnance Survey on behalf of the Controller of Her Majesty's Stationery Office. Crown Copyright and Database right 2023. Ordnance Survey Licence number 100019117. Unauthorised reproduction infringes Crown copyright and may lead to prosecution or civil proceedings.

KEY:

- Kerbline
- Fully Segregated Cycleway
- Stepped Cycleway
- Shared Cycleway / Footway
- Footway
- Carriageway
- Raised Side Road Entry Treatment
- Cycle Facilities Marked on Carriageway
- Tactile paving (Uncontrolled Crossing)
- Tactile paving (Controlled Crossing)
- Tactile paving (Hazard Warning)
- Tactile paving (Ladder & Trampoline)
- Cycle Parking - Sheffield Hoops
- Connecting Quiet Cycle Street Routes
- NCC Boundary. Works Undertaken beyond NCC boundary via existing Highway Maintenance Agreement with Nottinghamshire County Council
- Proposed new parking restrictions

Carlton Road Junction
 Junction design to be taken forward as part of a future phase of Carlton Road (N13) cycle corridor improvements. Wider connections are proposed/provided at the Burgass Road crossing. This scheme connects to the Carlton Road junction and is future proofed for the next phase. Capability funding has been allocated to design this junction and this will form a future ATF application

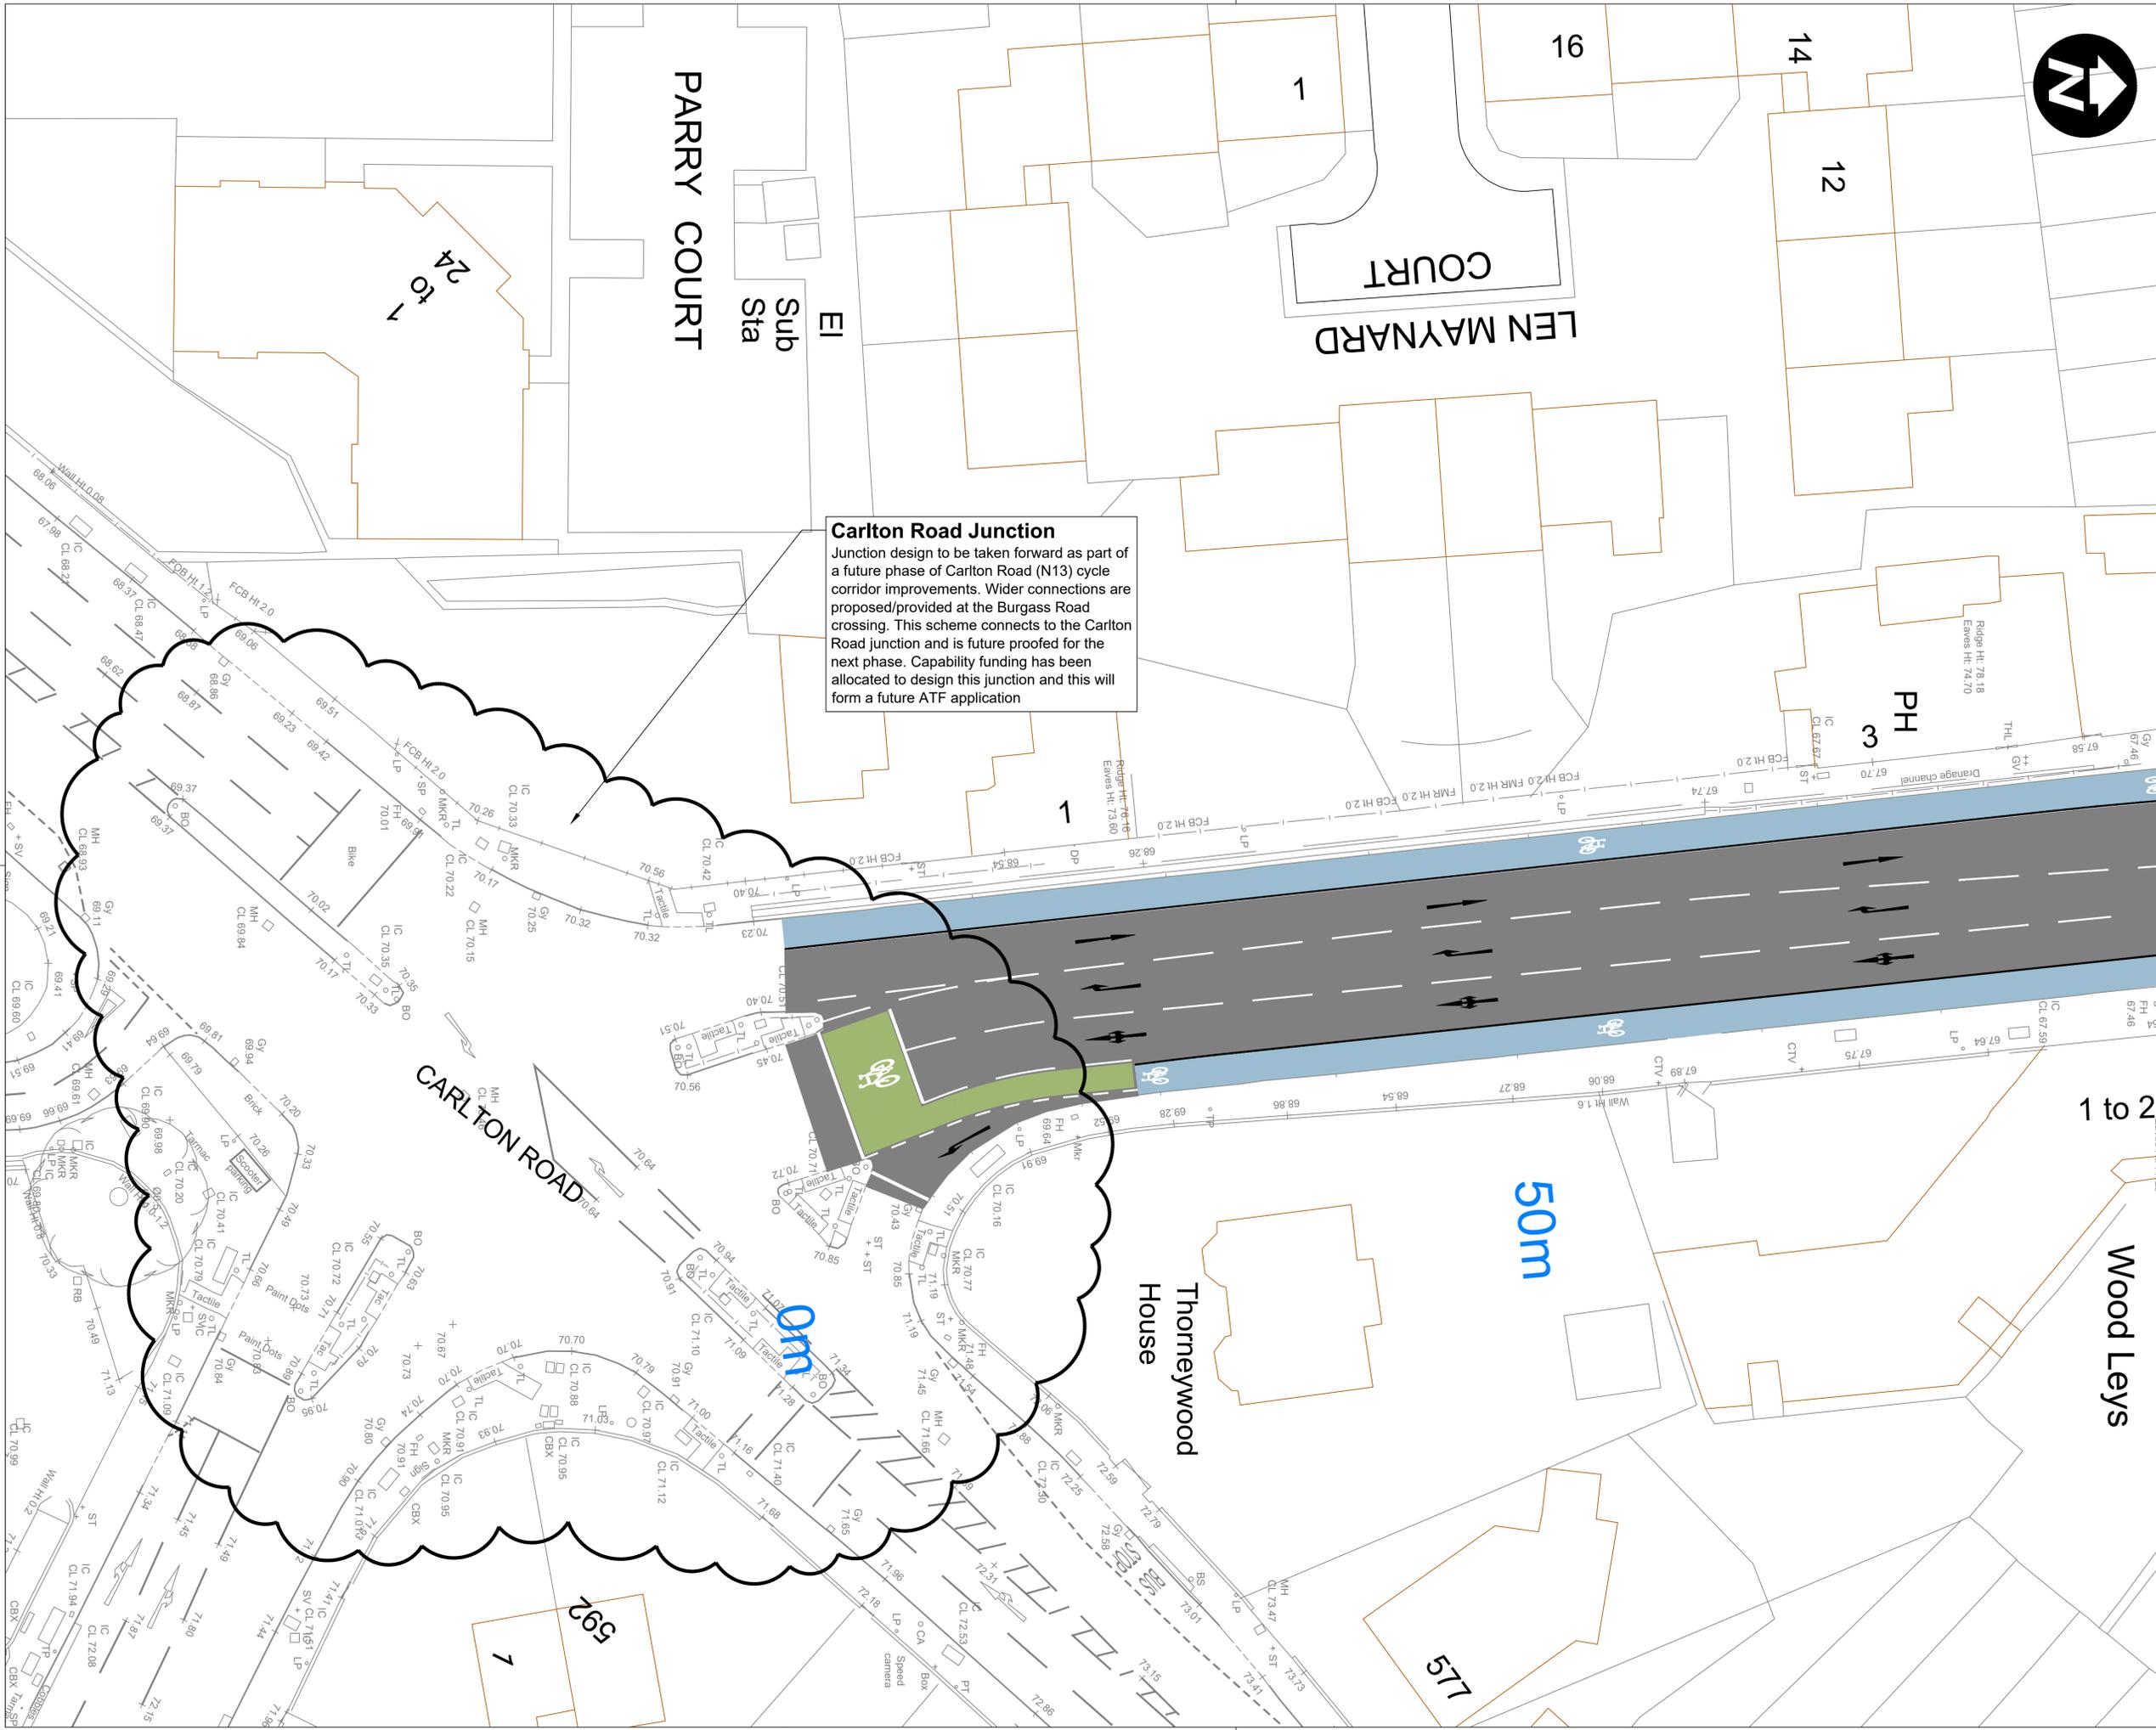

A	20.09.2023	Updated to topographical survey & further to feedback at initial site walk	BB
Rev.	Date	Details	By

Nottingham City Council
 Residents Services | Highway Services
 Humber Building | Eastcroft Depot | Nottingham | NG2 3AH

Scheme: **ACTIVE TRAVEL FUND PORCHESTER ROAD**
 Title: **GENERAL ARRANGEMENT LAYOUT 1 OF 12**

Drawn	Checked	Authorised
BB		
Scale (printed @ A1)	Date	
1:200	Nov 2023	
Purpose of drawing	Consultation	

Drawing Number	Revision
HD/P22030/101	B



- Notes:**
1. If this drawing has been issued electronically, it is the recipients responsibility to print the drawing to the correct scale.
 2. All dimensions in metres unless stated otherwise. DO NOT scale from this drawing, use written dimensions ONLY. Where additional information is required please contact the Engineer.
 3. All discrepancies are to be reported to the Engineer.

This map is reproduced from Ordnance Survey material with the permission of Ordnance Survey on behalf of the Controller of the Majesty's Stationery Office © Crown Copyright and Database right 2023. Ordnance Survey Licence number: 100019117. Unauthorised reproduction infringes Crown copyright and may lead to prosecution or civil proceedings.

- KEY:**
- Kerbline
 - Fully Segregated Cycleway
 - Stepped Cycleway
 - Shared Cycleway / Footway
 - Footway
 - Carriageway
 - Raised Side Road Entry Treatment
 - Cycle Facilities Marked on Carriageway
 - Tactile paving (Uncontrolled Crossing)
 - Tactile paving (Controlled Crossing)
 - Tactile paving (Hazard Warning)
 - Tactile paving (Ladder & Trampoline)
 - Cycle Parking - Sheffield Hoops
 - Connecting Quiet Cycle Street Routes
 - NCC Boundary. Works Undertaken beyond NCC boundary via existing Highway Maintenance Agreement with Nottinghamshire County Council
 - Proposed new parking restrictions

Rev.	Date	Details	By
D	02.02.2024	Tramline paving added at cycle run-off, TRO lines added	HR
C	25.01.2024	Western kerbline realigned at crossing - development futureproofing	HR
B	10.12.2023	Amended detail and presentation	HR
A	20.09.2023	Updated to topographical survey & further to feedback at initial site walk	BB

Nottingham City Council

Residents Services | Highway Services
 Humber Building | Eastcroft Depot | Nottingham | NG2 3AH

Scheme		ACTIVE TRAVEL FUND PORCHESTER ROAD	
Title		GENERAL ARRANGEMENT LAYOUT 2 OF 12	
Drawn	Checked	Authorised	
BB			
Scale (printed @ A1)		Date	
1:200		Jan 2024	
Purpose of drawing			
Consultation			
Drawing Number			Revision
HD/P22030/102			D




- Notes:**
1. If this drawing has been issued electronically, it is the recipient's responsibility to print the drawing to the correct scale.
 2. All dimensions in metres unless stated otherwise. DO NOT scale from this drawing, use written dimensions ONLY. Where additional information is required please contact the Engineer.
 3. All discrepancies are to be reported to the Engineer.

This plan is reproduced from Ordnance Survey material with the permission of Ordnance Survey on behalf of the Controller of Her Majesty's Stationery Office. © Crown Copyright and Database right 2023. Ordnance Survey Licence number: 100019317. Unauthorised reproduction infringes Crown copyright and may lead to prosecution or civil proceedings.

KEY:

- Kerbline
- Fully Segregated Cycleway
- Stepped Cycleway
- Shared Cycleway / Footway
- Footway
- Carriageway
- Raised Side Road Entry Treatment
- Cycle Facilities Marked on Carriageway
- Tactile paving (Uncontrolled Crossing)
- Tactile paving (Controlled Crossing)
- Tactile paving (Hazard Warning)
- Tactile paving (Ladder & Trampoline)
- Cycle Parking - Sheffield Hoops
- Connecting Quiet Cycle Street Routes
- NCC Boundary. Works Undertaken beyond NCC boundary via existing Highway Maintenance Agreement with Nottinghamshire County Council
- Proposed new parking restrictions

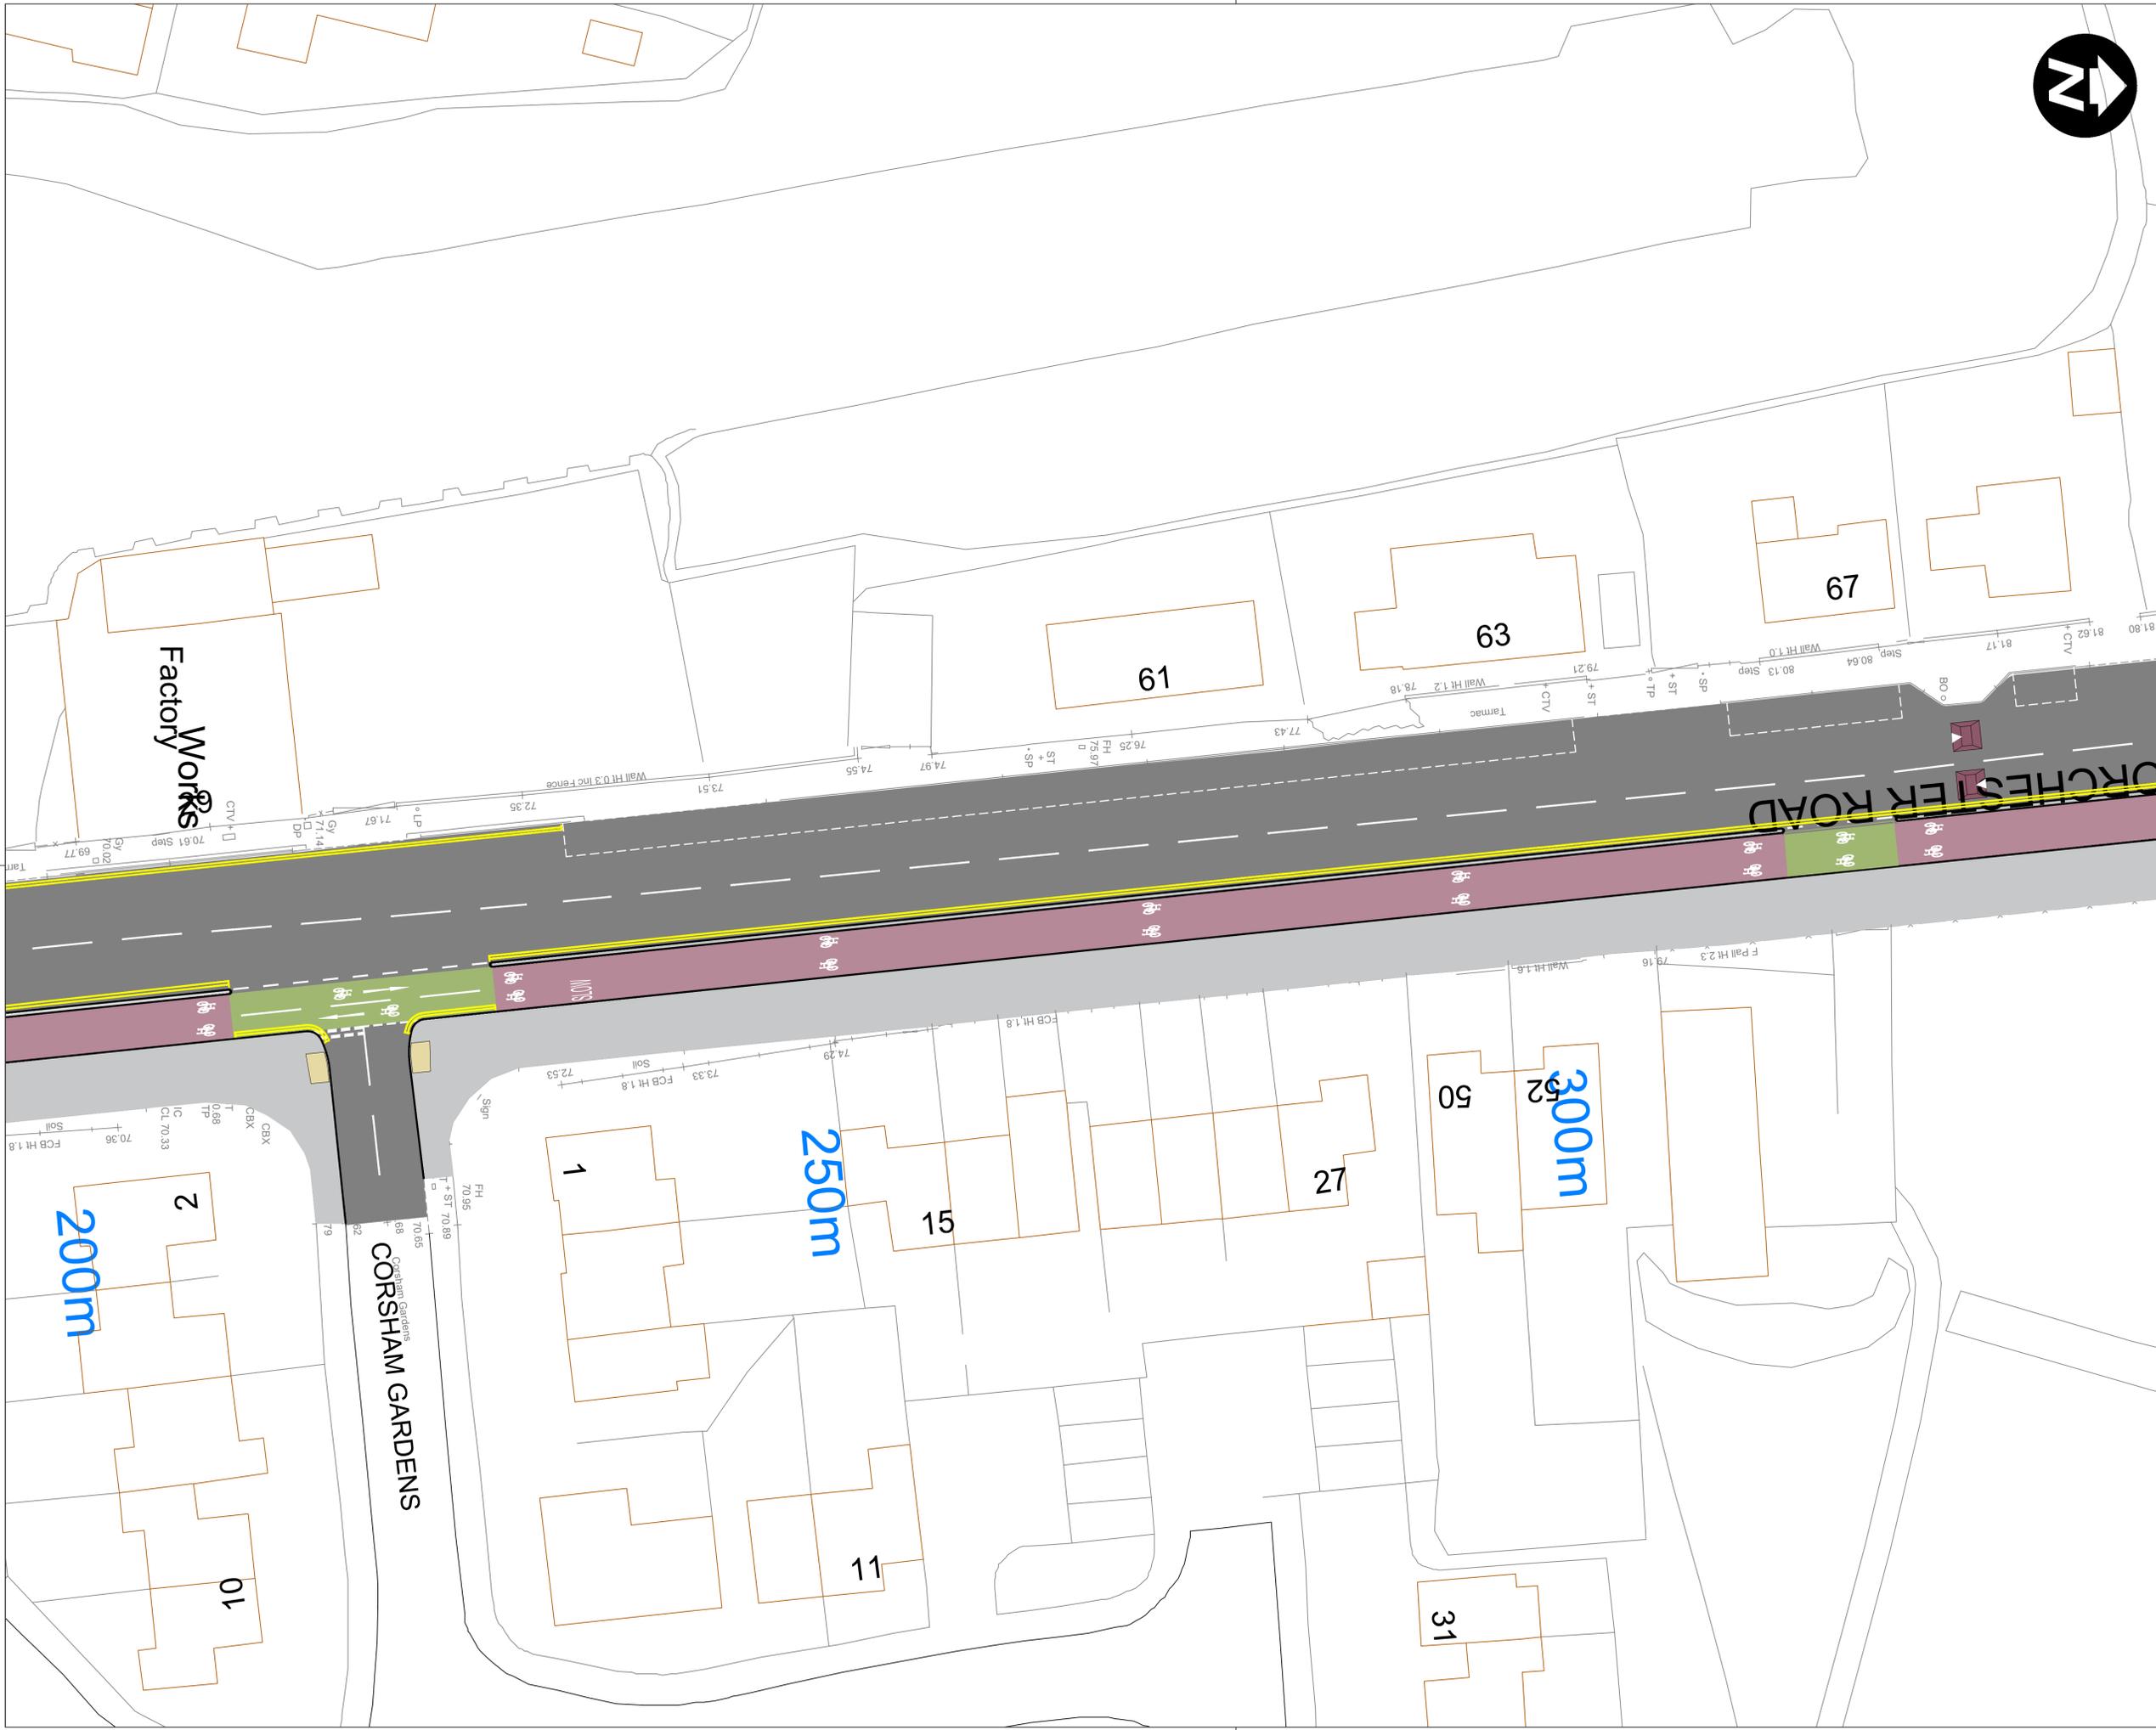

Rev.	Date	Details	By
C	14.02.2024	West footway & speed cushion works rationalised. TRO lines added	HR
B	13.10.2023	Junctions realigned, refuges added, crossings introduced	HR
A	20.09.2023	Updated to topographical survey & further feedback at initial site walk	BB



Residents Services | Highway Services
Humber Building | Eastcroft Depot | Nottingham | NG2 3AH

Scheme
**ACTIVE TRAVEL FUND
PORCHESTER ROAD**

Title
**GENERAL ARRANGEMENT
LAYOUT 3 OF 12**

Drawn BB	Checked	Authorised
Scale (printed @ A1) 1:200	Date Feb 2024	
Purpose of drawing Consultation		

Drawing Number HD/P22030/103	Revision C
--	----------------------



- Notes:**
1. If this drawing has been issued electronically, it is the recipient's responsibility to print the drawing to the correct scale.
 2. All dimensions in metres unless stated otherwise. DO NOT scale from this drawing, use written dimensions ONLY. Where additional information is required please contact the Engineer.
 3. All discrepancies are to be reported to the Engineer.

This map is reproduced from Ordnance Survey material with the permission of Ordnance Survey on behalf of the Controller of the Majesty's Stationery Office © Crown Copyright and Database right 2023. Ordnance Survey Licence number: 100019171. Unauthorised reproduction infringes Crown copyright and may lead to prosecution or civil proceedings.

KEY:

- Kerbline
- Fully Segregated Cycleway
- Stepped Cycleway
- Shared Cycleway / Footway
- Footway
- Carriageway
- Raised Side Road Entry Treatment
- Cycle Facilities Marked on Carriageway
- Tactile paving (Uncontrolled Crossing)
- Tactile paving (Controlled Crossing)
- Tactile paving (Hazard Warning)
- Tactile paving (Ladder & Trampoline)
- Cycle Parking - Sheffield Hoops
- Connecting Quiet Cycle Street Routes
- NCC Boundary. Works Undertaken beyond NCC boundary via existing Highway Maintenance Agreement with Nottinghamshire County Council
- Proposed new parking restrictions

Rev.	Date	Details	By
E	01.03.2024	Model updated to accommodate ATE preferences	HJR
D	14.02.2024	Living added, junction detail rationalised	HJR
C	10.12.2023	Amended detail and presentation	HJR
B	13.10.2023	Junction realigned, refuges added, crossings introduced	HR
A	20.09.2023	Updated to topographical survey & further to feedback at initial site walk	BB




Residents Services | Highway Services
Humber Building | Eastcroft Depot | Nottingham | NG2 3AH

Scheme
**ACTIVE TRAVEL FUND
PORCHESTER ROAD**

Title
**GENERAL ARRANGEMENT
LAYOUT 5 OF 12**

Drawn	Checked	Authorised
BB		
Scale (printed @ A1)	Date	
1:200	Mar 2024	
Purpose of drawing	Consultation	

Drawing Number	Revision
HD/P22030/105	E

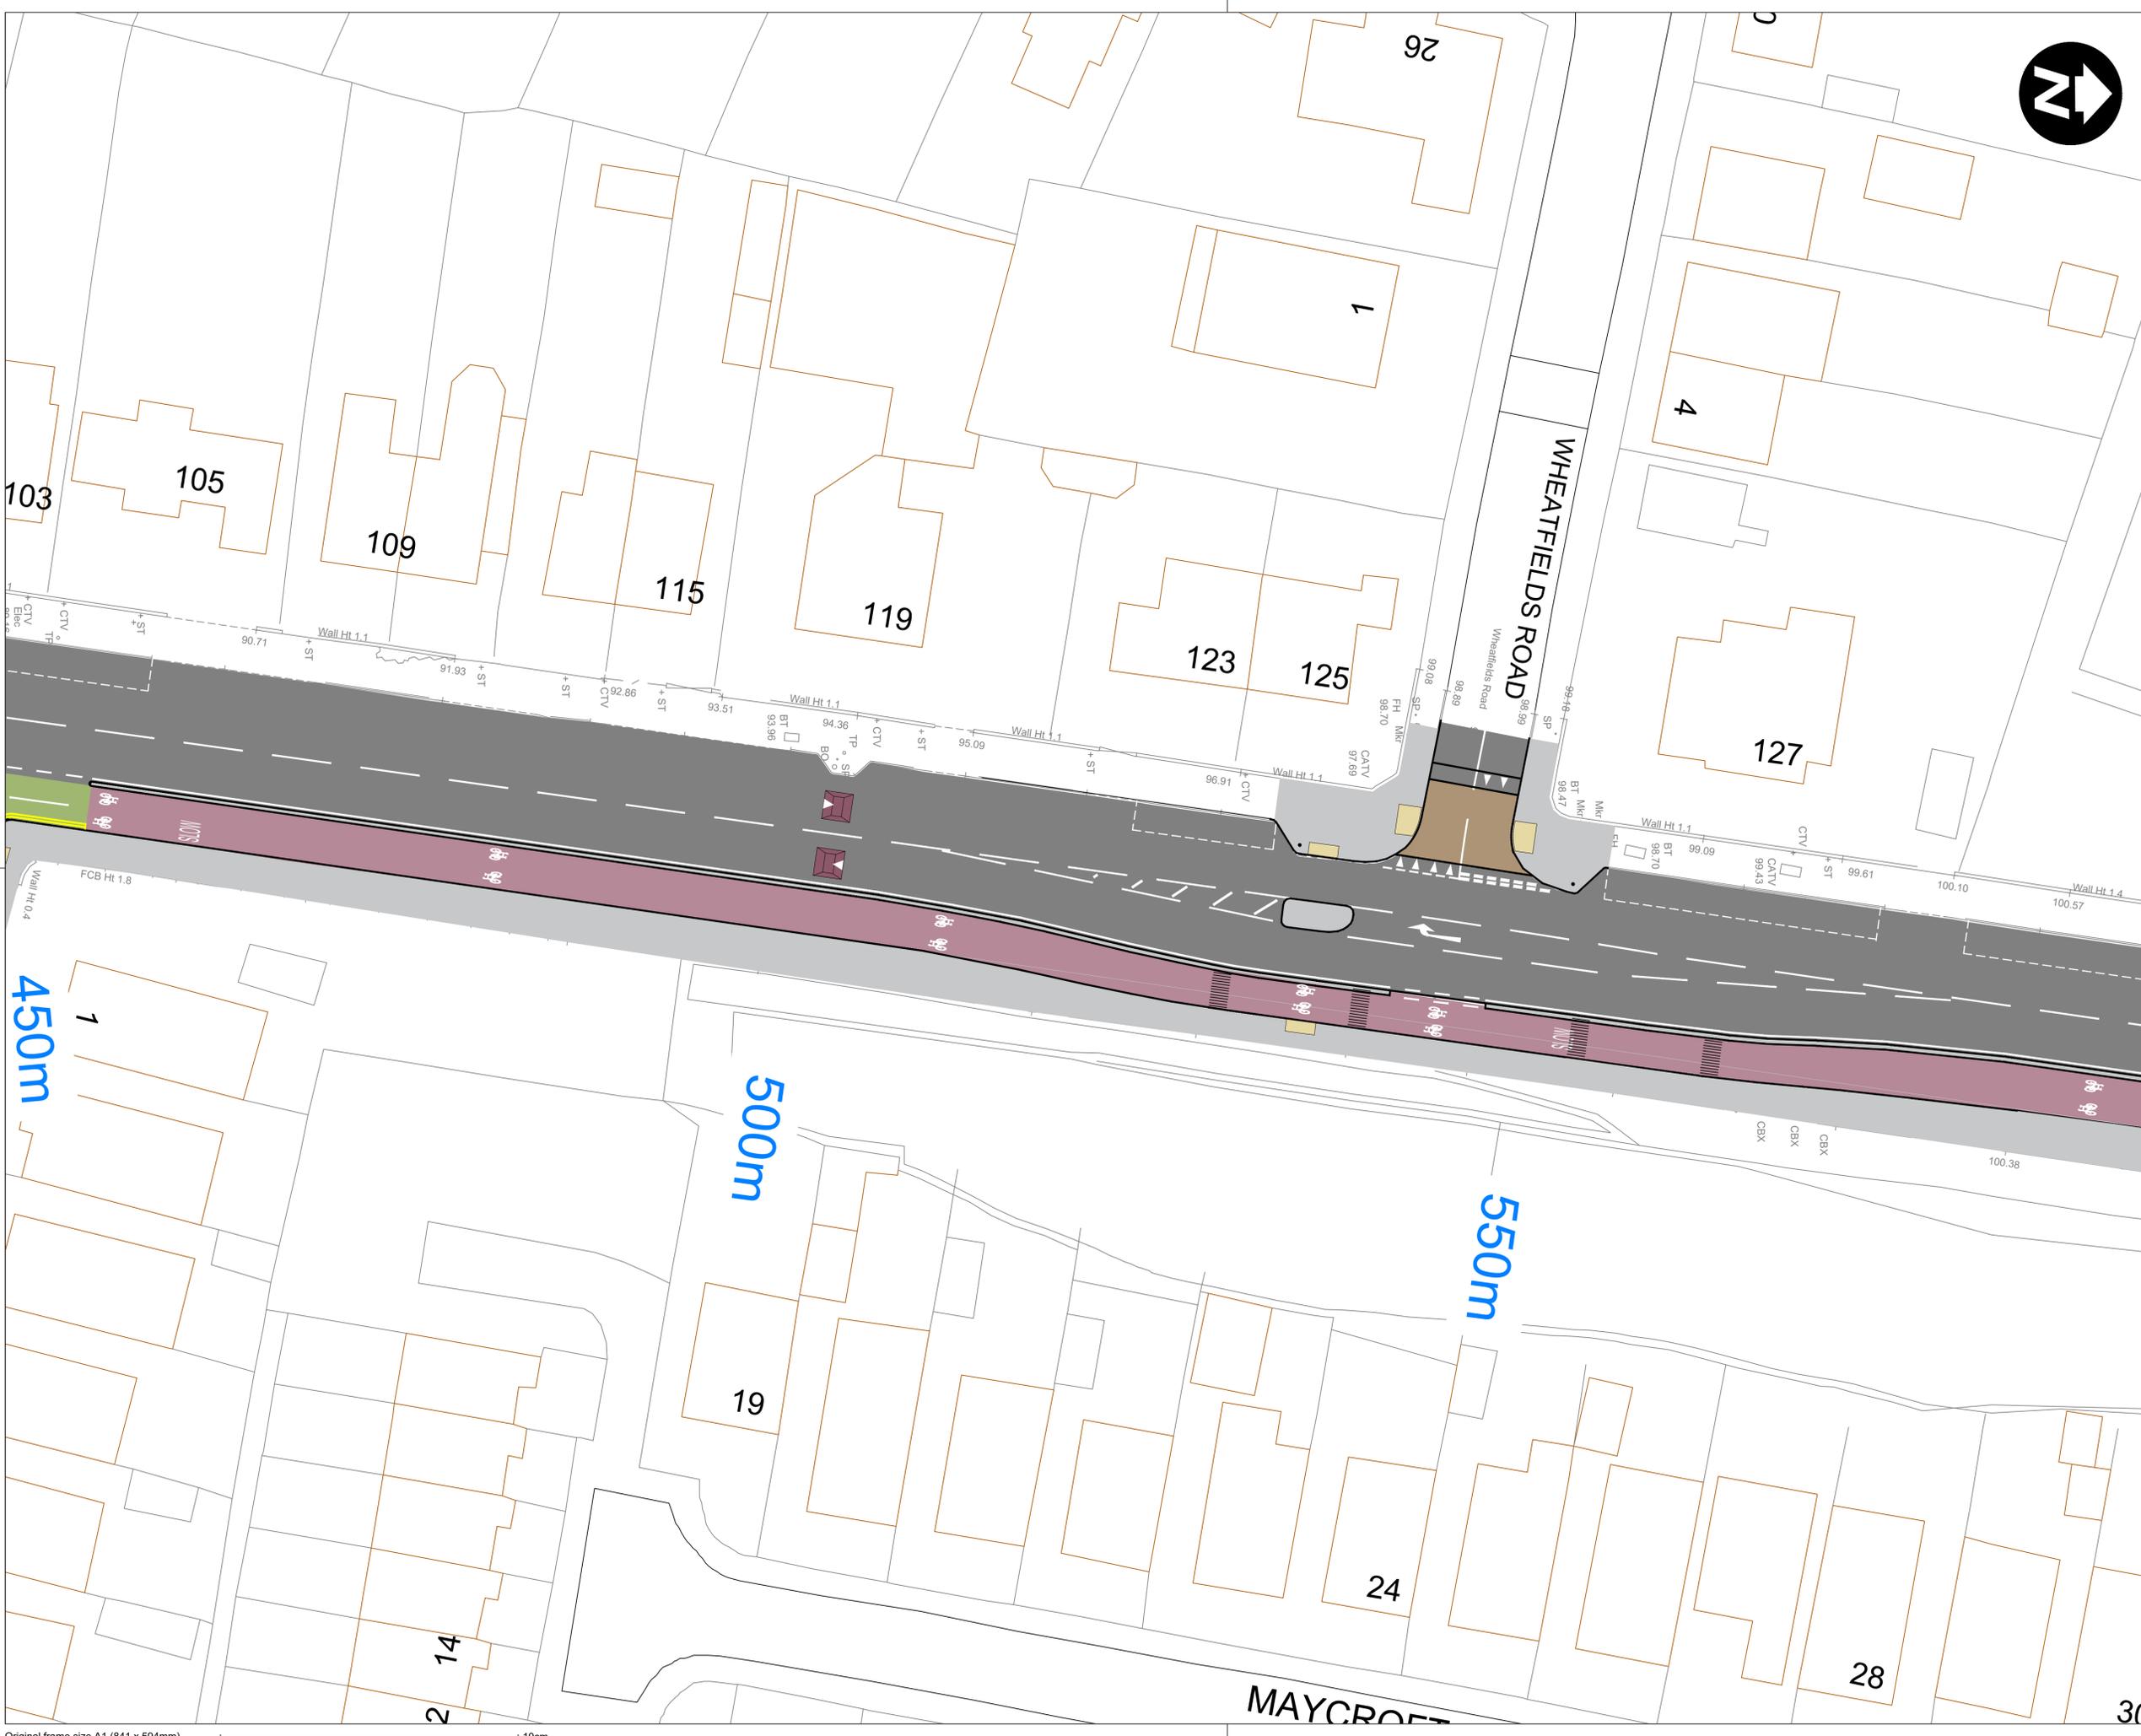



- Notes:**
1. If this drawing has been issued electronically, it is the recipient's responsibility to print the drawing to the correct scale.
 2. All dimensions in metres unless stated otherwise. DO NOT scale from this drawing, use written dimensions ONLY. Where additional information is required please contact the Engineer.
 3. All discrepancies are to be reported to the Engineer.

This map is reproduced from Ordnance Survey material with the permission of Ordnance Survey on behalf of the Controller of the Royal Exchequer. © Crown Copyright and Database right 2023. Ordnance Survey Licence number: 100019317. Unauthorised reproduction infringes Crown copyright and may lead to prosecution or civil proceedings.

KEY:

- Kerbline
- Fully Segregated Cycleway
- Stepped Cycleway
- Shared Cycleway / Footway
- Footway
- Carriageway
- Raised Side Road Entry Treatment
- Cycle Facilities Marked on Carriageway
- Tactile paving (Uncontrolled Crossing)
- Tactile paving (Controlled Crossing)
- Tactile paving (Hazard Warning)
- Tactile paving (Ladder & Tramline)
- Cycle Parking - Sheffield Hoops
- Connecting Quiet Cycle Street Routes
- NCC Boundary. Works Undertaken beyond NCC boundary via existing Highway Maintenance Agreement with Nottinghamshire County Council
- Proposed new parking restrictions



Rev.	Date	Details	By
G	01.03.2024	Model updated to accommodate ATE preferences	HJR
F	13.02.2024	Junction geometry changed	HJR
E	14.12.2023	Parking arrangements added	HJR
D	14.12.2023	Cycles and paths switched on west side	HJR
C	10.12.2023	Amended detail and presentation	HJR
B	13.10.2023	Junction realigned, refuges added, crossings introduced	HR
A	20.09.2023	Updated to topographical survey & further to feedback at initial site walk	BB

Nottingham City Council
 Residents Services | Highway Services
 Humber Building | Eastcroft Depot | Nottingham | NG2 3AH


Scheme
ACTIVE TRAVEL FUND PORCHESTER ROAD
 Title
GENERAL ARRANGEMENT LAYOUT 6 OF 12

Drawn	Checked	Authorised
BB		
Scale (printed @ A1)	Date	
1:200	Mar 2024	
Purpose of drawing		
Consultation		

Drawing Number	Revision
HD/P22030/106	G



Thorneywood

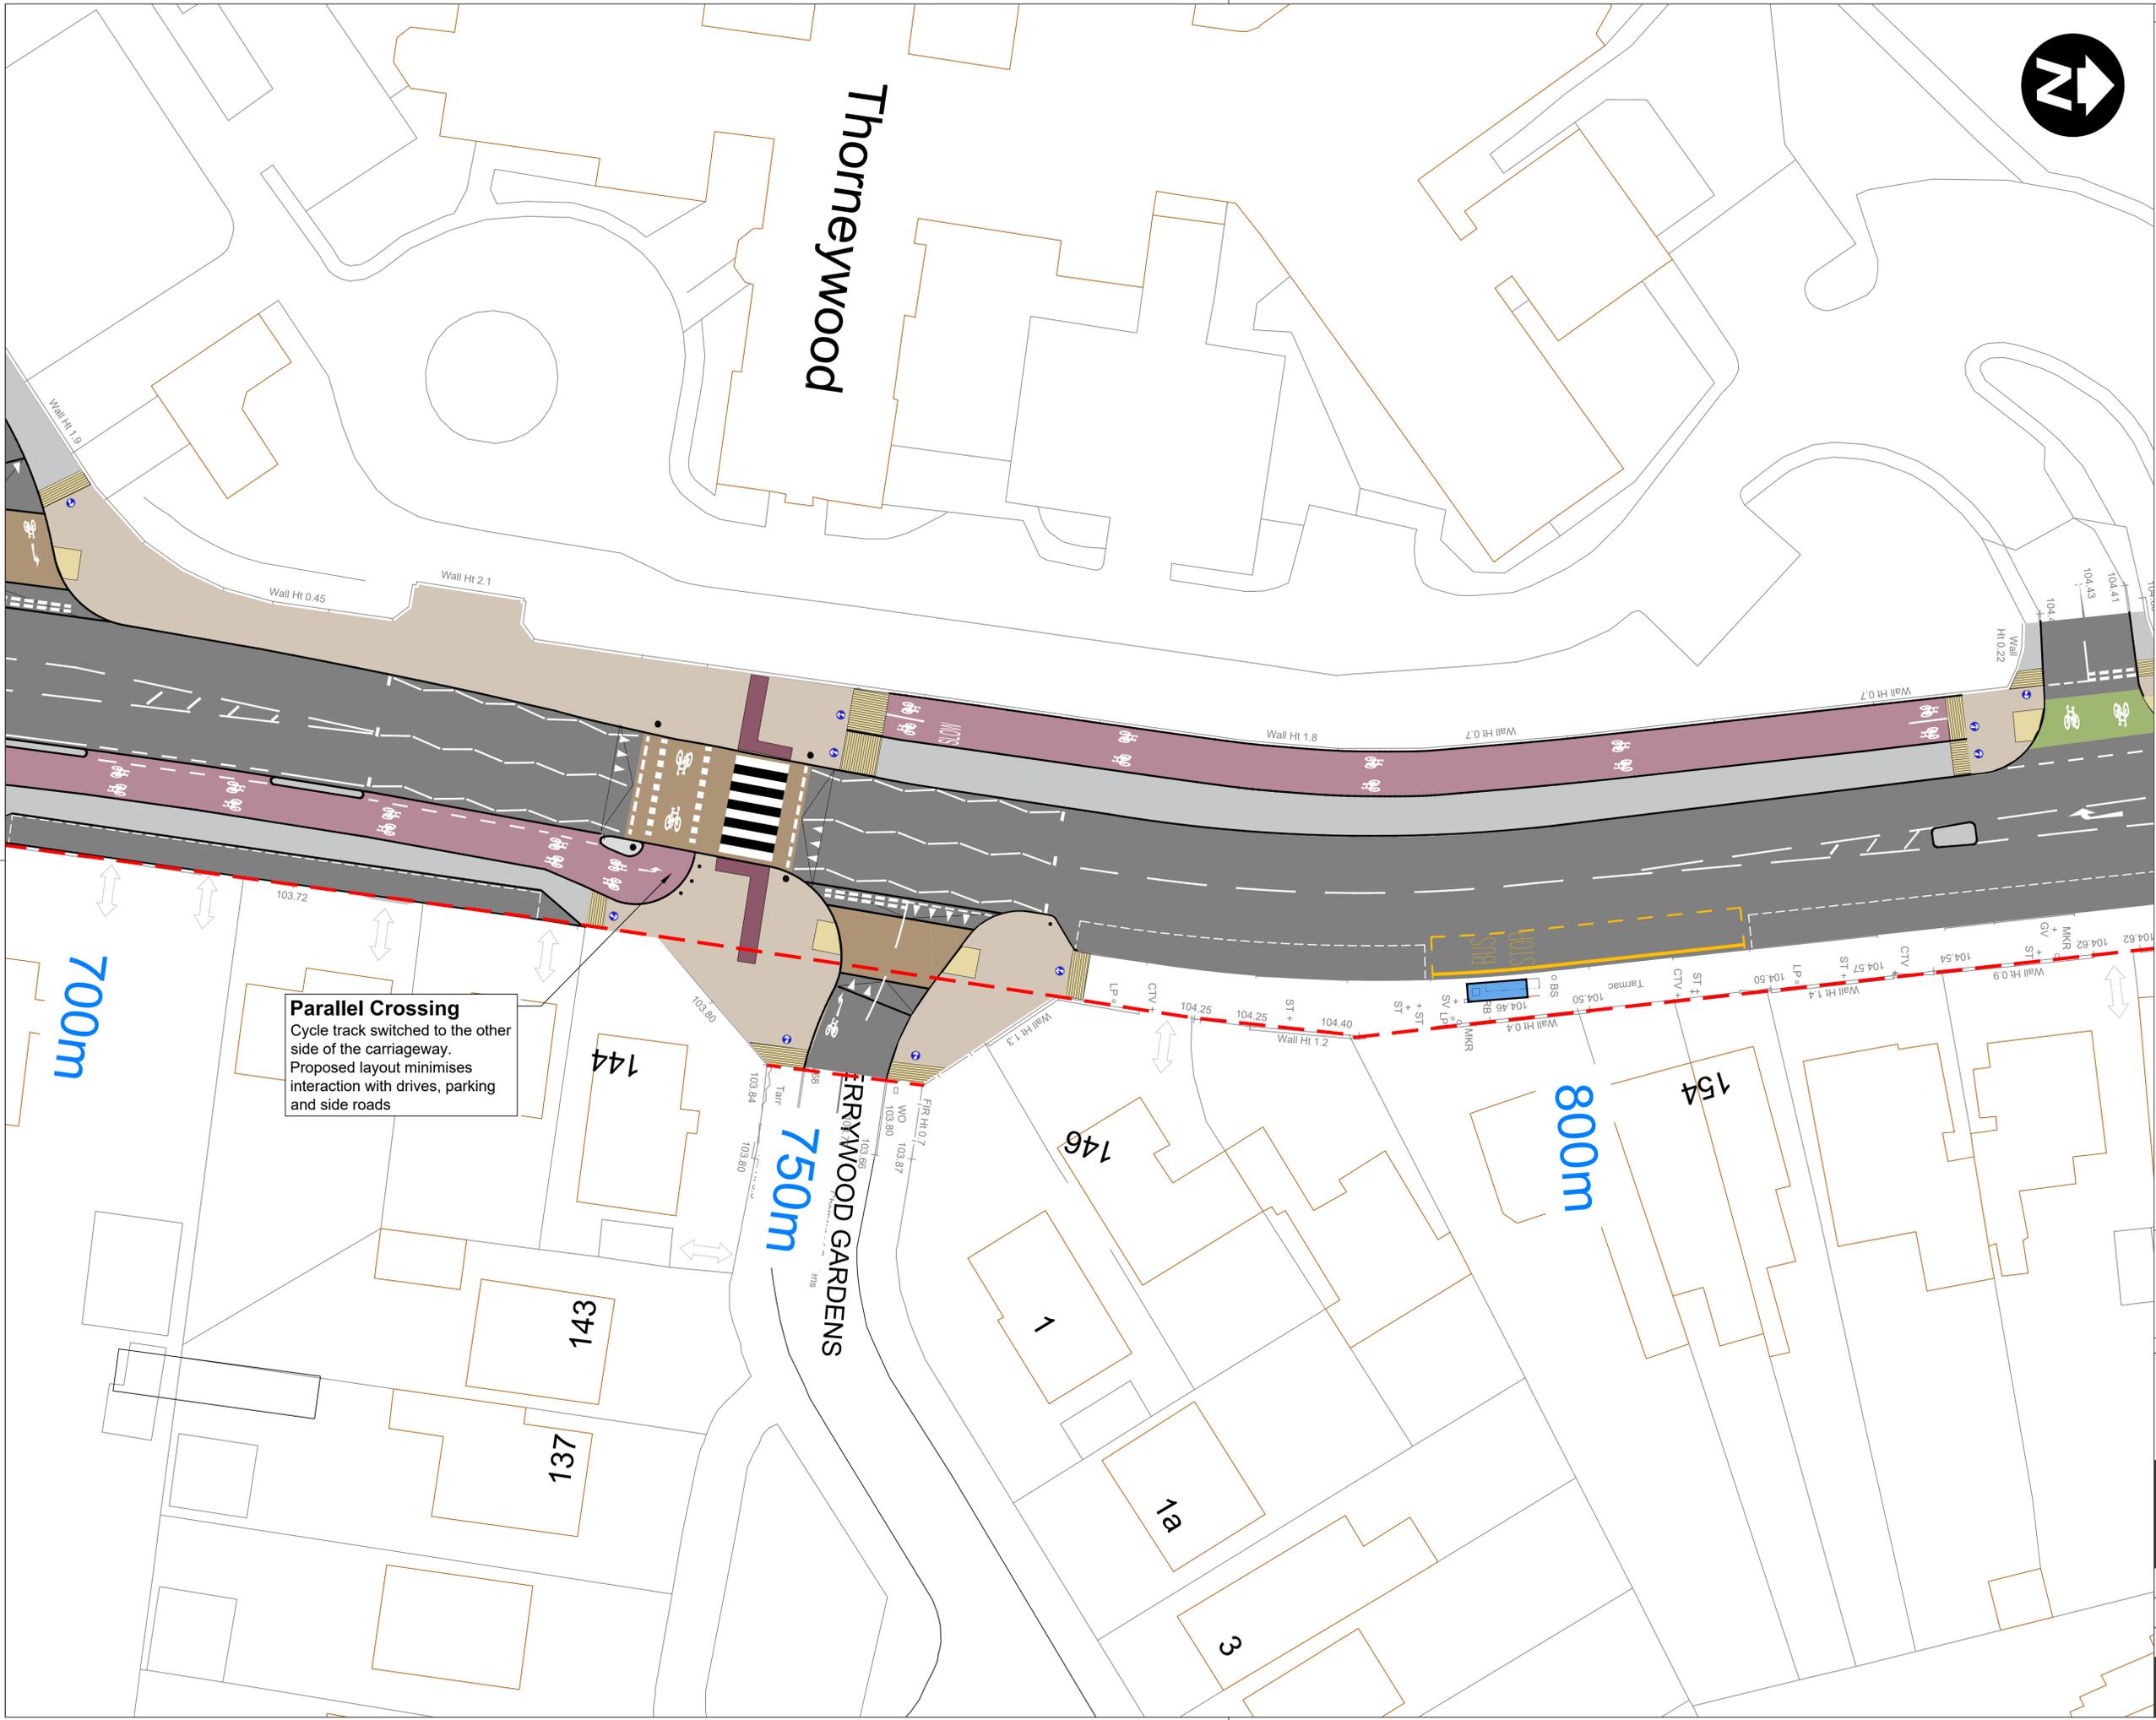

Parallel Crossing
Cycle track switched to the other side of the carriageway. Proposed layout minimises interaction with drives, parking and side roads

- Notes:
1. If this drawing has been issued electronically, it is the recipient's responsibility to print the drawing to the correct scale.
 2. All dimensions in metres unless stated otherwise. DO NOT scale from this drawing, use written dimensions ONLY. Where additional information is required please contact the Engineer.
 3. All discrepancies are to be reported to the Engineer.

This map is reproduced from Ordnance Survey material with the permission of Ordnance Survey on behalf of the Controller of the Majesty's Stationery Office © Crown Copyright and database right 2023. Ordnance Survey Licence number: 100019317. Unauthorised reproduction infringes Crown copyright and may lead to prosecution or civil proceedings.

KEY:

- Kerbline
- Fully Segregated Cycleway
- Stepped Cycleway
- Shared Cycleway / Footway
- Footway
- Carriageway
- Raised Side Road Entry Treatment
- Cycle Facilities Marked on Carriageway
- Tactile paving (Uncontrolled Crossing)
- Tactile paving (Controlled Crossing)
- Tactile paving (Hazard Warning)
- Tactile paving (Ladder & Tramline)
- Cycle Parking - Sheffield Hoops
- Connecting Quiet Cycle Street Routes
- NCC Boundary. Works Undertaken beyond NCC boundary via existing Highway Maintenance Agreement with Nottinghamshire County Council
- Proposed new parking restrictions

G	01.03.2024	Model updated to accommodate ATE preferences	HJR
F	05.02.2024	Cycle approach to parallel crossing realigned	HJR
E	02.02.2024	Cherrywood Gardens Radius increased	HJR
D	14.12.2023	Cycles and path switched on west side	HJR
C	10.12.2023	Amended detail and presentation	HJR
B	13.10.2023	Junction realigned, refuges added, crossings introduced	HR
A	20.09.2023	Updated to topographical survey & further to feedback at initial site walk	BB

Rev.	Date	Details	By
------	------	---------	----



Residents Services | Highway Services
Humber Building | Eastcroft Depot | Nottingham | NG2 3AH

Scheme
**ACTIVE TRAVEL FUND
PORCHESTER ROAD**
Title
**GENERAL ARRANGEMENT
LAYOUT 7 OF 12**

Drawn	Checked	Authorised
BB		
Scale (printed @ A1)	Date	
1:200	Mar 2024	
Purpose of drawing	Consultation	

Drawing Number	Revision
HD/P22030/107	G




- Notes:**
1. If this drawing has been issued electronically, it is the recipients responsibility to print the drawing to the correct scale.
 2. All dimensions in metres unless stated otherwise. DO NOT scale from this drawing, use written dimensions ONLY. Where additional information is required please contact the Engineer.
 3. All discrepancies are to be reported to the Engineer.

This map is reproduced from Ordnance Survey material with the permission of Ordnance Survey on behalf of the Controller of the Majesty's Stationery Office © Crown Copyright and Database right 2023. Ordnance Survey Licence number: 100019317. Unauthorised reproduction infringes Crown copyright and may lead to prosecution or civil proceedings.

KEY:

- Kerbline
- Fully Segregated Cycleway
- Stepped Cycleway
- Shared Cycleway / Footway
- Footway
- Carriageway
- Raised Side Road Entry Treatment
- Cycle Facilities Marked on Carriageway
- Tactile paving (Uncontrolled Crossing)
- Tactile paving (Controlled Crossing)
- Tactile paving (Hazard Warning)
- Tactile paving (Ladder & Tramline)
- Cycle Parking - Sheffield Hoops
- Connecting Quiet Cycle Street Routes
- NCC Boundary. Works Undertaken beyond NCC boundary via existing Highway Maintenance Agreement with Nottinghamshire County Council
- Proposed new parking restrictions

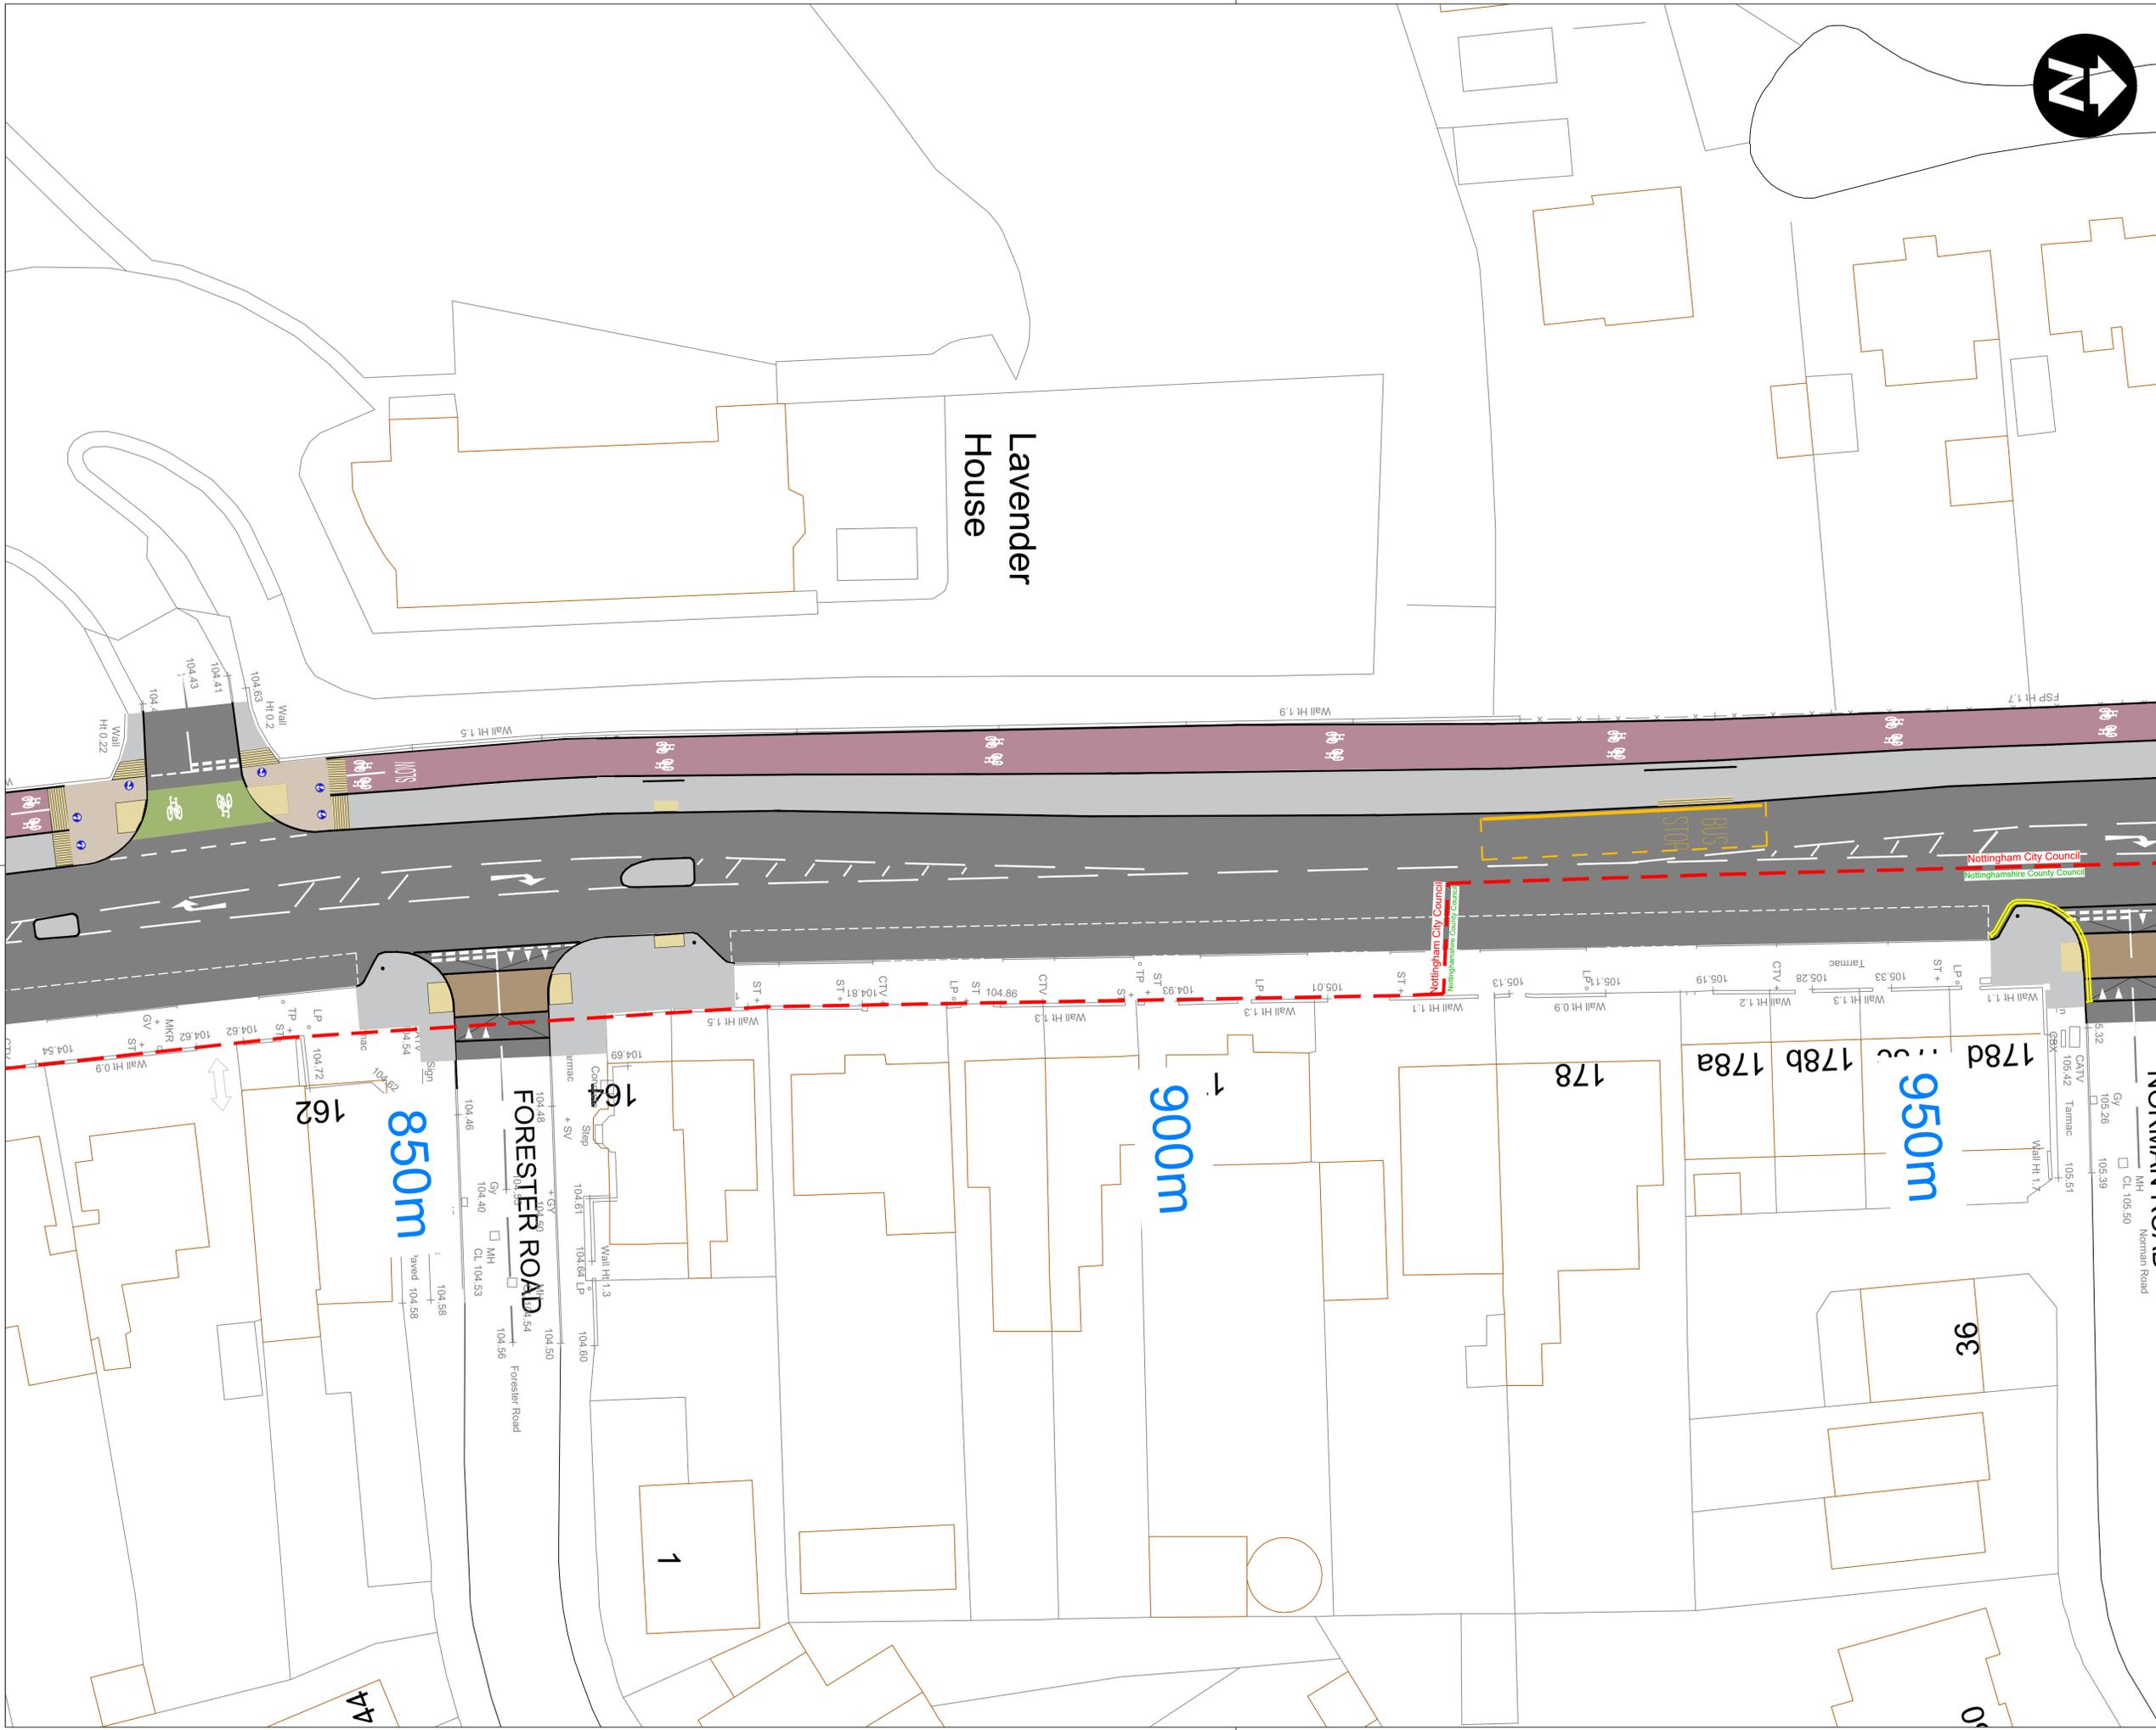

Rev.	Date	Details	By
D	01.03.2024	Model updated to accommodate ATE preferences	HJR
C	10.12.2023	Amended detail and presentation	HJR
B	13.10.2023	Junction realigned, refuges added crossings introduced	HR
A	20.09.2023	Updated to topographical survey & further to feedback at initial site walk	BB



Residents Services | Highway Services
Humber Building | Eastcroft Depot | Nottingham | NG2 3AH

Scheme
**ACTIVE TRAVEL FUND
PORCHESTER ROAD**

Title
**GENERAL ARRANGEMENT
LAYOUT 8 OF 12**

Drawn BB	Checked	Authorised
Scale (printed @ A1) 1:200	Date Mar 2024	
Purpose of drawing Consultation		

Drawing Number HD/P22030/108	Revision D
--	----------------------



- Notes:**
1. If this drawing has been issued electronically, it is the recipient's responsibility to print the drawing to the correct scale.
 2. All dimensions in metres unless stated otherwise. DO NOT scale from this drawing, use written dimensions ONLY. Where additional information is required please contact the Engineer.
 3. All discrepancies are to be reported to the Engineer.

This map is reproduced from Ordnance Survey material with the permission of Ordnance Survey on behalf of the Controller of Her Majesty's Stationery Office © Crown Copyright and Database right 2023. Ordnance Survey Licence number 100019317. Unauthorised reproduction infringes Crown copyright and may lead to prosecution or civil proceedings.

KEY:

- Kerbline
- Fully Segregated Cycleway
- Stepped Cycleway
- Shared Cycleway / Footway
- Footway
- Carriageway
- Raised Side Road Entry Treatment
- Cycle Facilities Marked on Carriageway
- Tactile paving (Uncontrolled Crossing)
- Tactile paving (Controlled Crossing)
- Tactile paving (Hazard Warning)
- Tactile paving (Ladder & Tramline)
- Cycle Parking - Sheffield Hoops
- Connecting Quiet Cycle Street Routes
- NCC Boundary. Works Undertaken beyond NCC boundary via existing Highway Maintenance Agreement with Nottinghamshire County Council
- Proposed new parking restrictions

Rev.	Date	Details	By
D	01.03.2024	Model updated to accommodate ATE preferences	HJR
C	10.12.2023	Amended detail and presentation	HJR
B	13.10.2023	Junction realigned, reflags added, crossings introduced	HR
A	20.09.2023	Updated to topographical survey & further to feedback at initial site walk	BB





Residents Services | Highway Services
Humber Building | Eastcroft Depot | Nottingham | NG2 3AH

Scheme
ACTIVE TRAVEL FUND PORCHESTER ROAD
Title
GENERAL ARRANGEMENT LAYOUT 9 OF 12

Drawn	Checked	Authorised
BB		
Scale (printed @ A1)	Date	
1:200	Mar 2024	
Purpose of drawing		
Consultation		

Drawing Number	Revision
HD/P22030/109	D

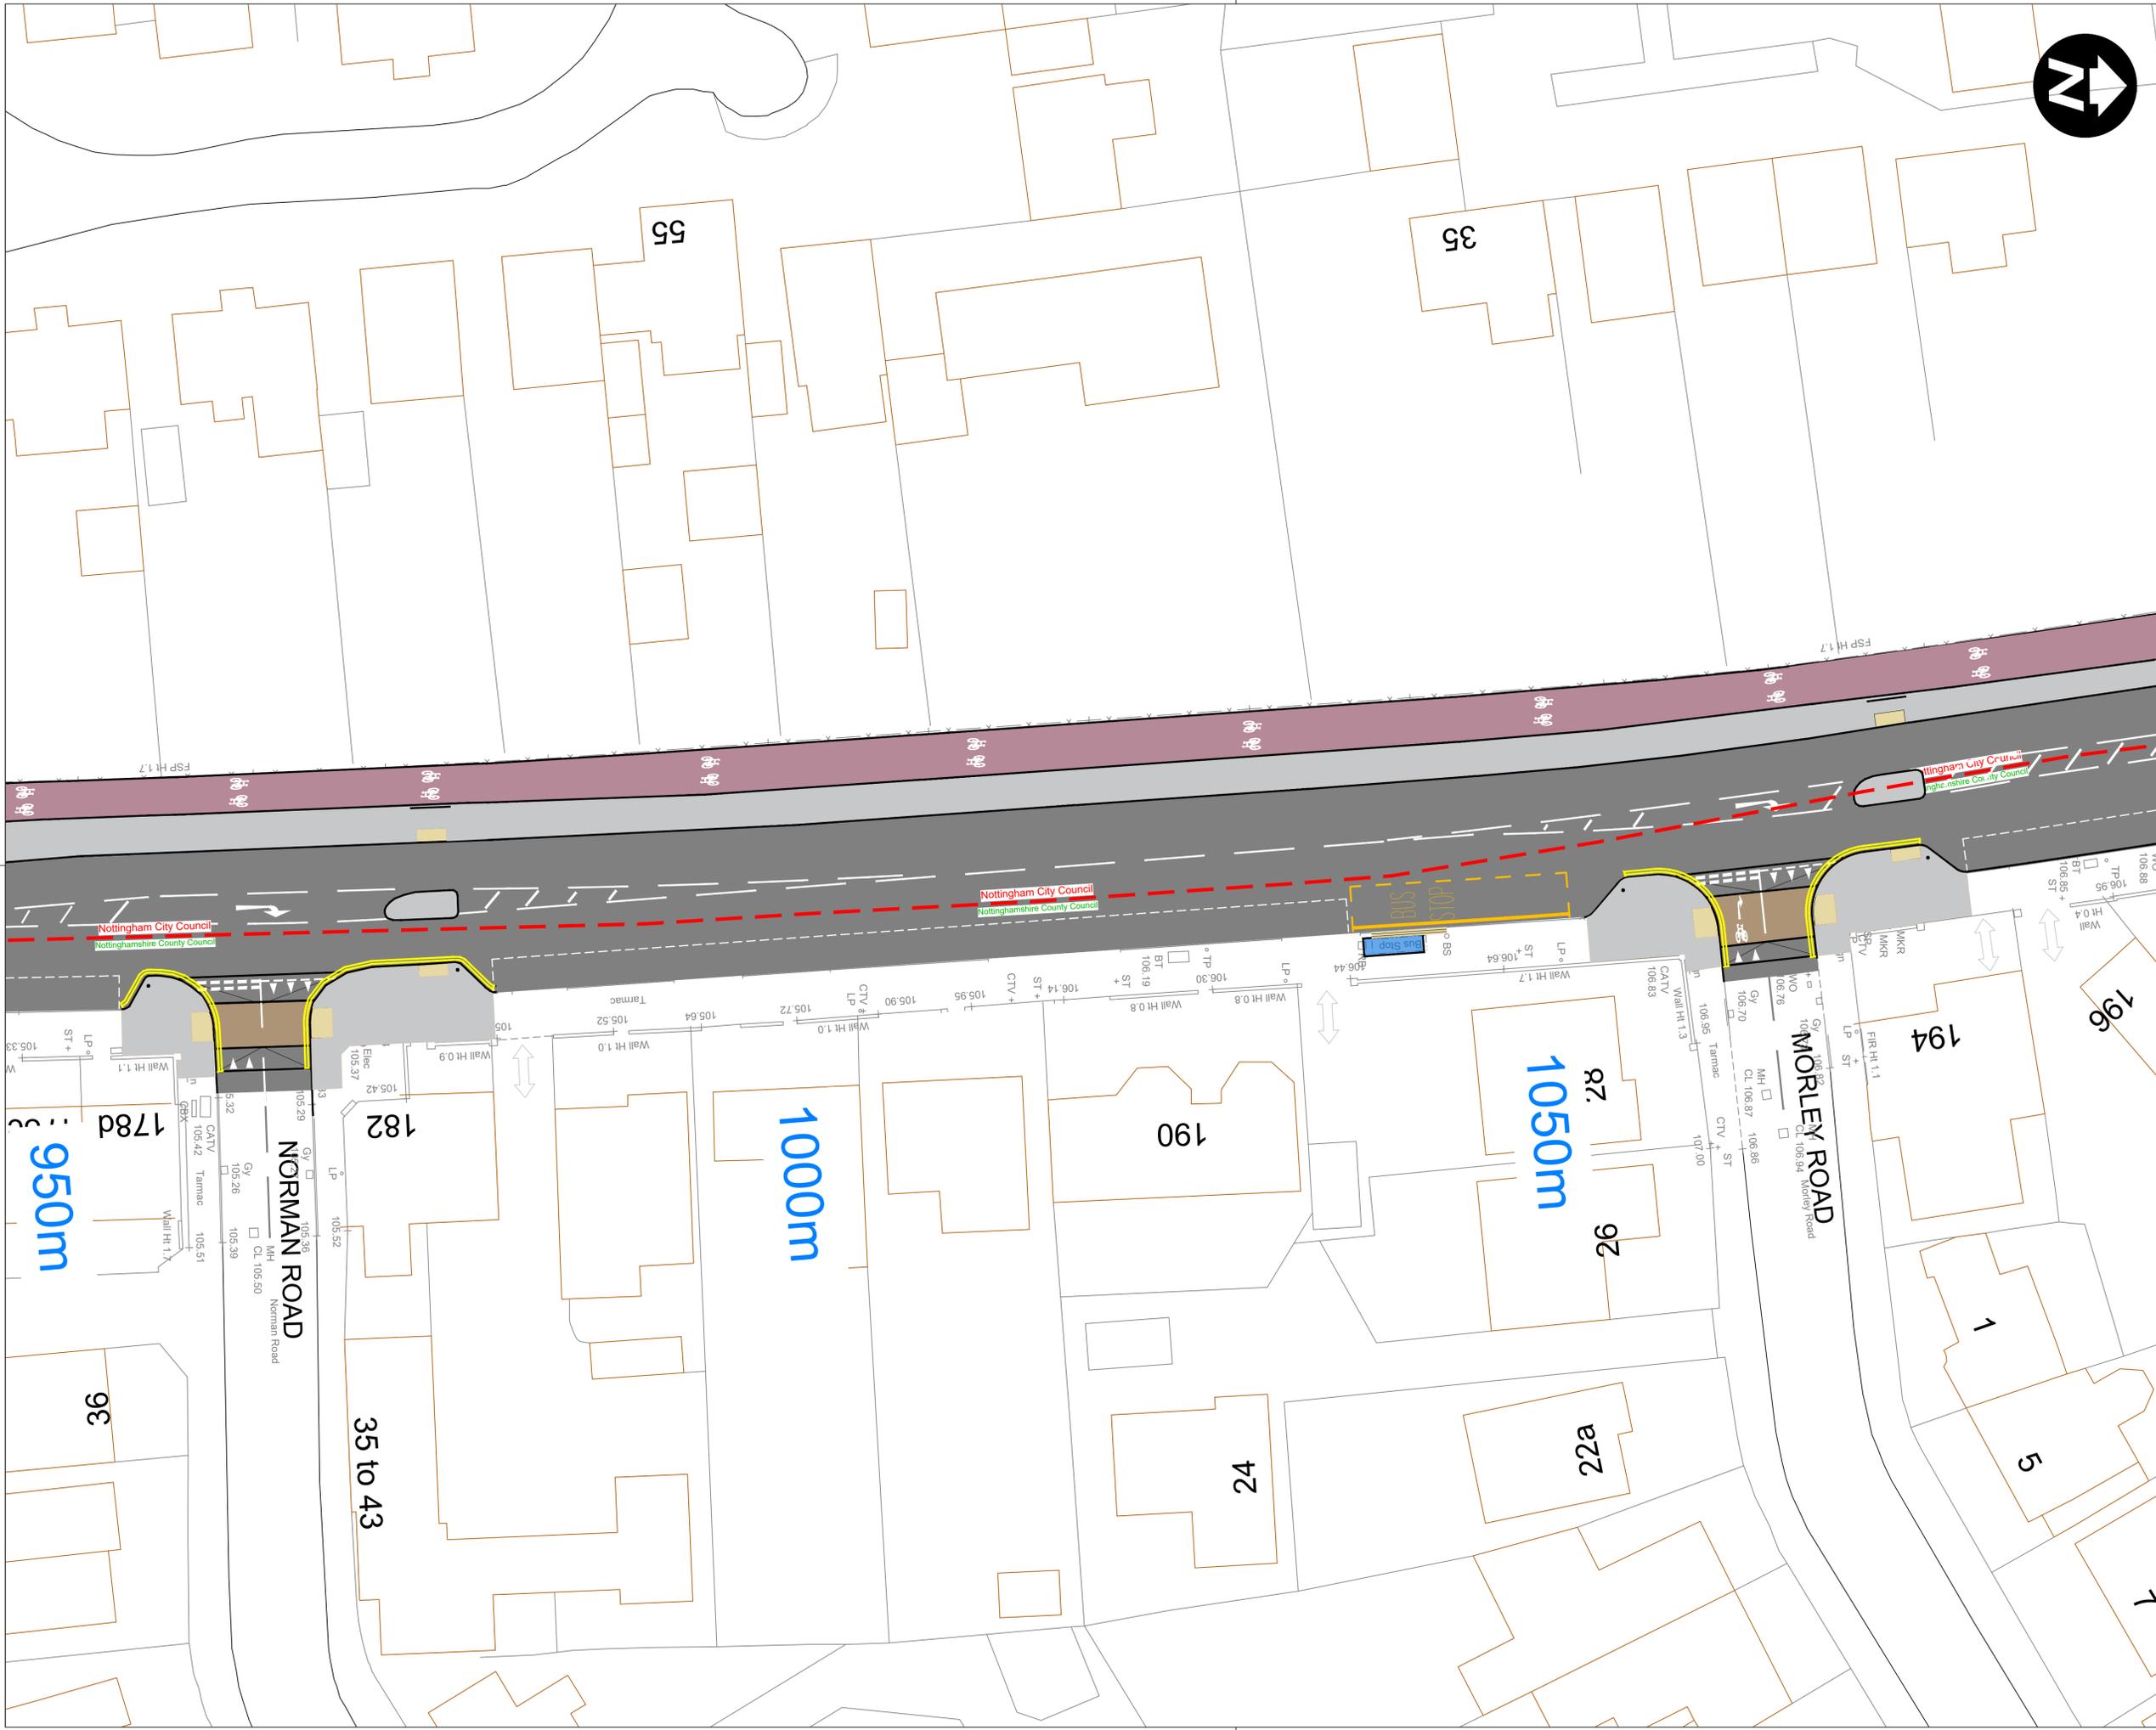

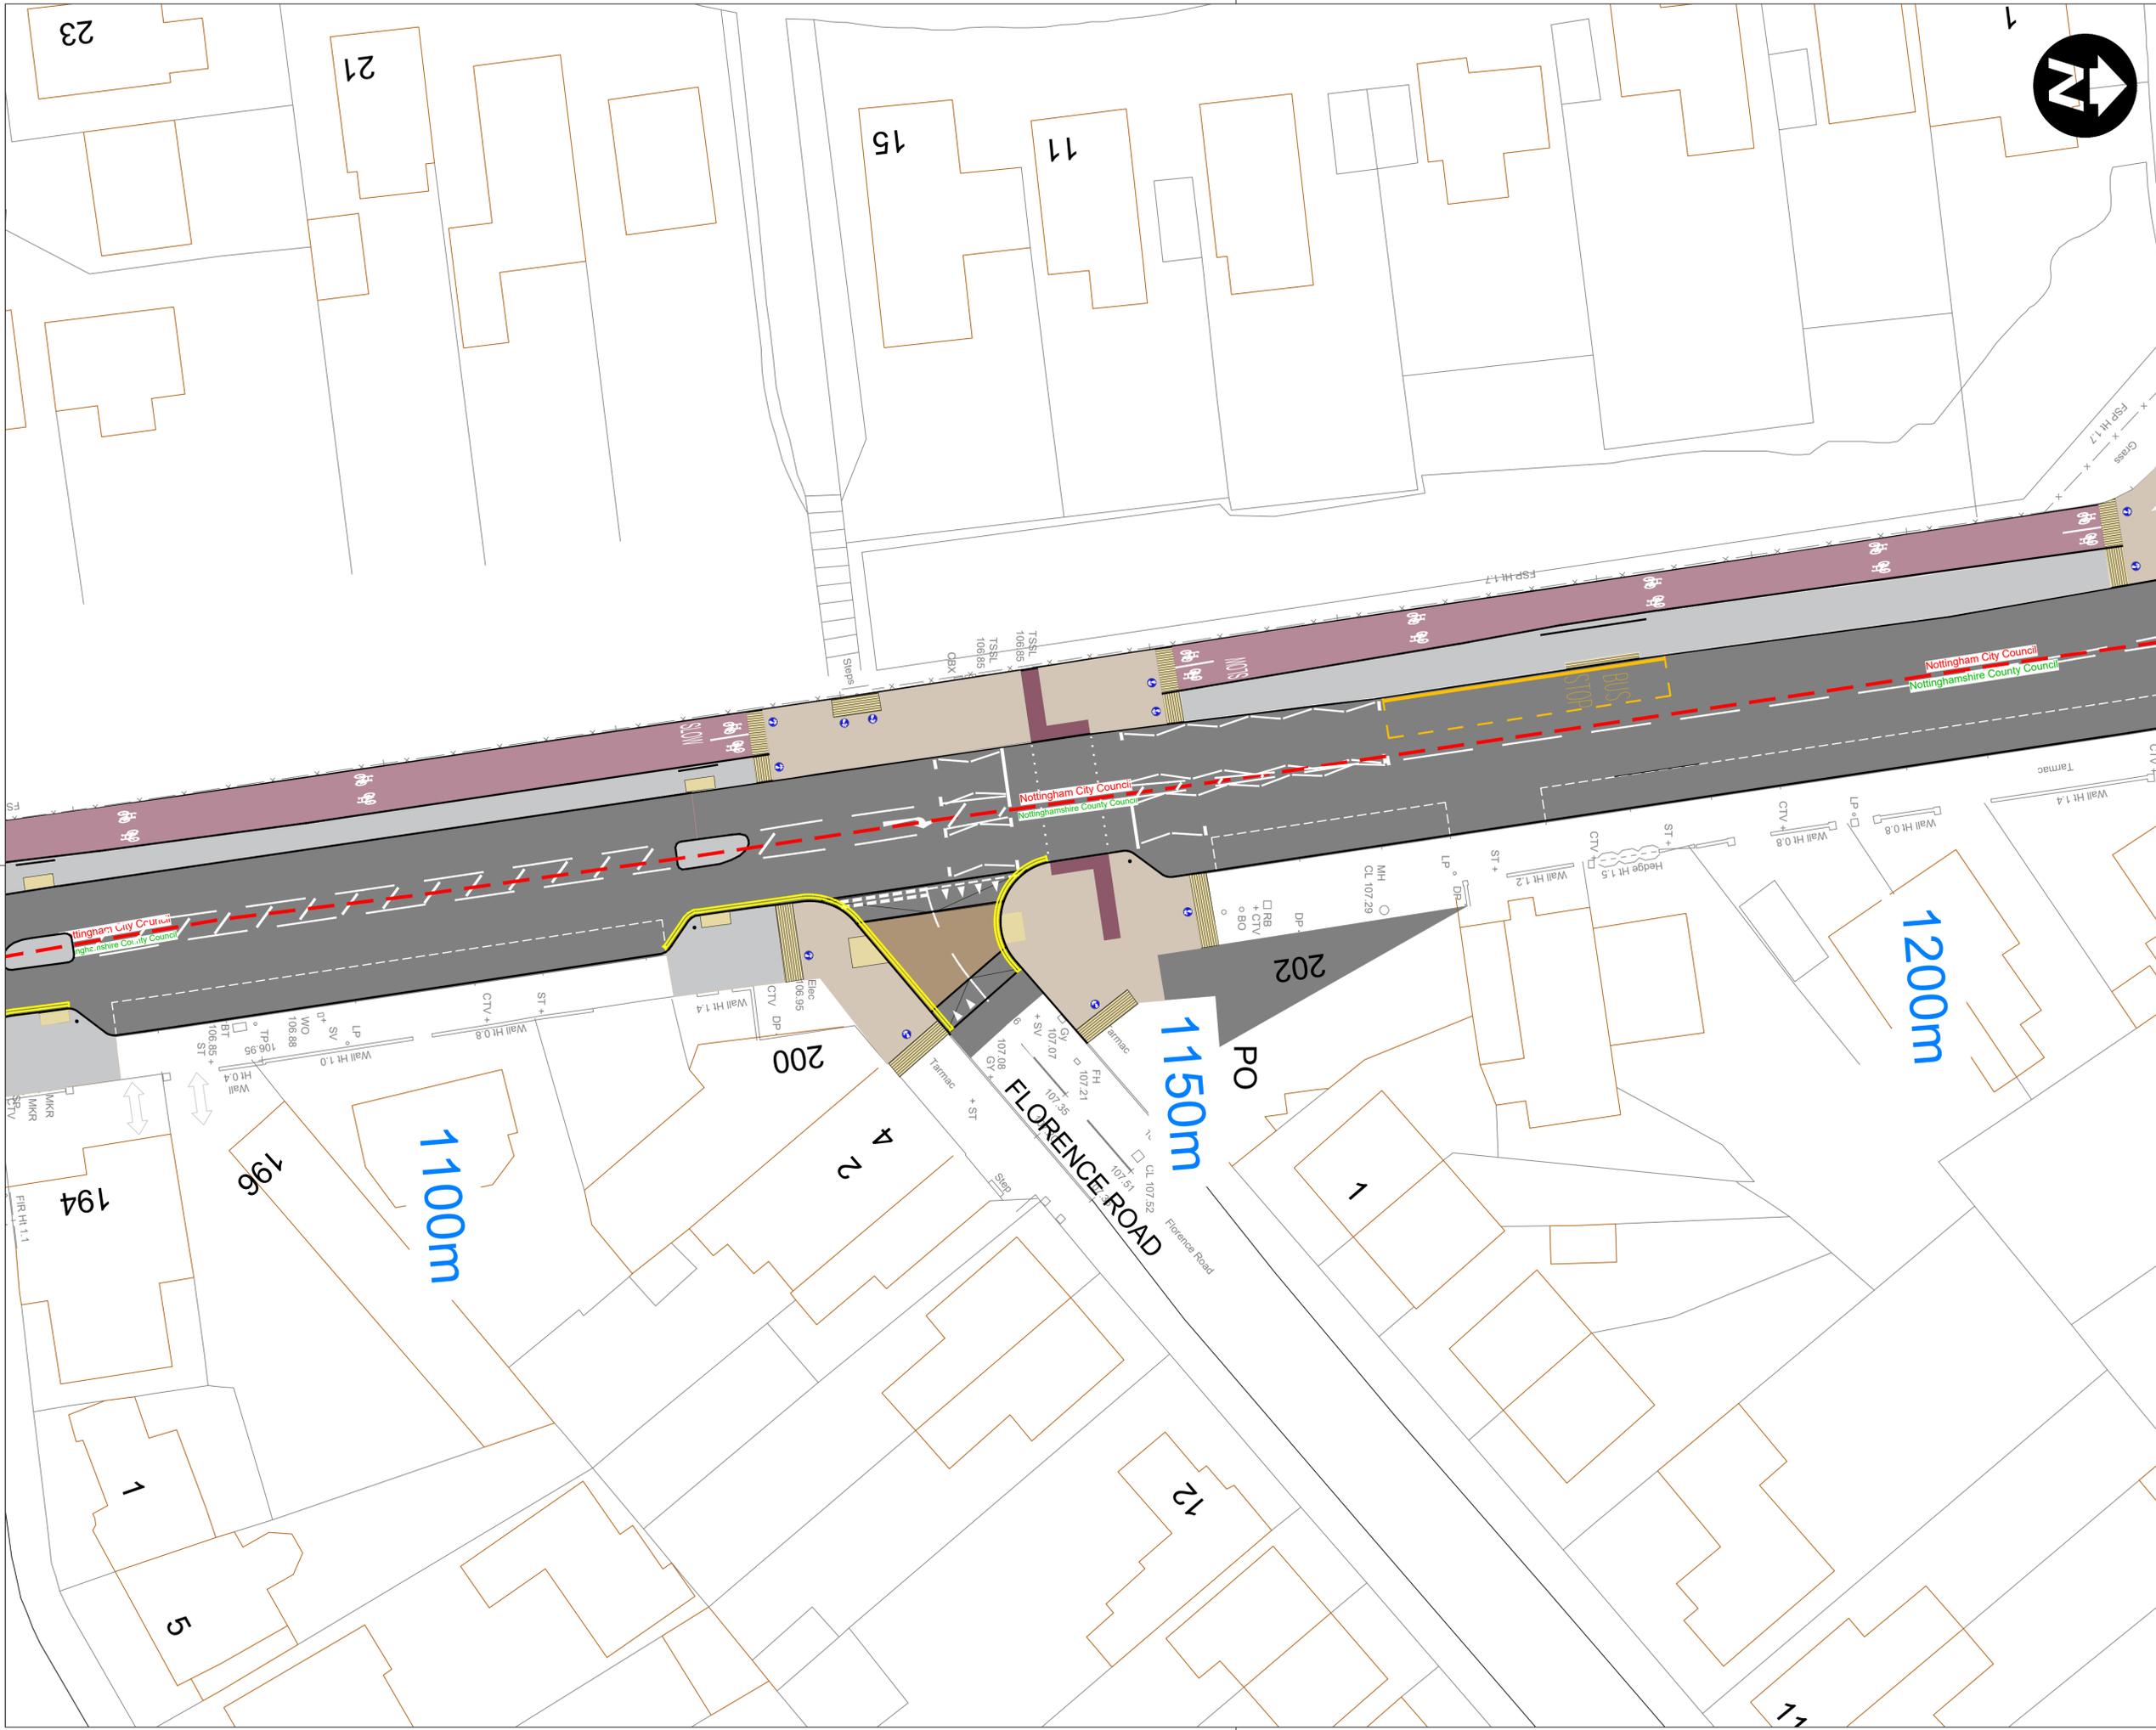

Notes:

1. If this drawing has been issued electronically, it is the recipient's responsibility to print the drawing to the correct scale.
2. All dimensions in metres unless stated otherwise. DO NOT scale from this drawing, use written dimensions ONLY. Where additional information is required please contact the Engineer.
3. All discrepancies are to be reported to the Engineer.

This map is reproduced from Ordnance Survey material with the permission of Ordnance Survey on behalf of the Controller of Her Majesty's Stationery Office © Crown Copyright and Database right 2023. Ordnance Survey Licence number: 100019317. Unauthorised reproduction infringes Crown copyright and may lead to prosecution or civil proceedings.

- KEY:**
- Kerbline
 - Fully Segregated Cycleway
 - Stepped Cycleway
 - Shared Cycleway / Footway
 - Footway
 - Carriageway
 - Raised Side Road Entry Treatment
 - Cycle Facilities Marked on Carriageway
 - Tactile paving (Uncontrolled Crossing)
 - Tactile paving (Controlled Crossing)
 - Tactile paving (Hazard Warning)
 - Tactile paving (Ladder & Trampoline)
 - Cycle Parking - Sheffield Hoops
 - Connecting Quiet Cycle Street Routes
 - NCC Boundary. Works Undertaken beyond NCC boundary via existing Highway Maintenance Agreement with Nottinghamshire County Council
 - Proposed new parking restrictions

Rev.	Date	Details	By
E	01.03.2024	Model updated to accommodate ATE preferences	HJR
D	14.02.2024	Lining added, junction detail rationalised	HJR
C	10.12.2023	Amended detail and presentation	HJR
B	13.10.2023	Junction realigned, reflags added, crossings introduced	HR
A	20.09.2023	Updated to topographical survey & further to feedback at initial site walk	BB

Nottingham City Council


Residents Services | Highway Services
Humber Building | Eastcroft Depot | Nottingham | NG2 3AH

Scheme
ACTIVE TRAVEL FUND PORCHESTER ROAD

Title
GENERAL ARRANGEMENT LAYOUT 10 OF 12

Drawn BB	Checked	Authorised
Scale (printed @ A1) 1:200	Date Mar 2024	
Purpose of drawing Consultation		

Drawing Number HD/P22030/110	Revision E
---------------------------------	---------------

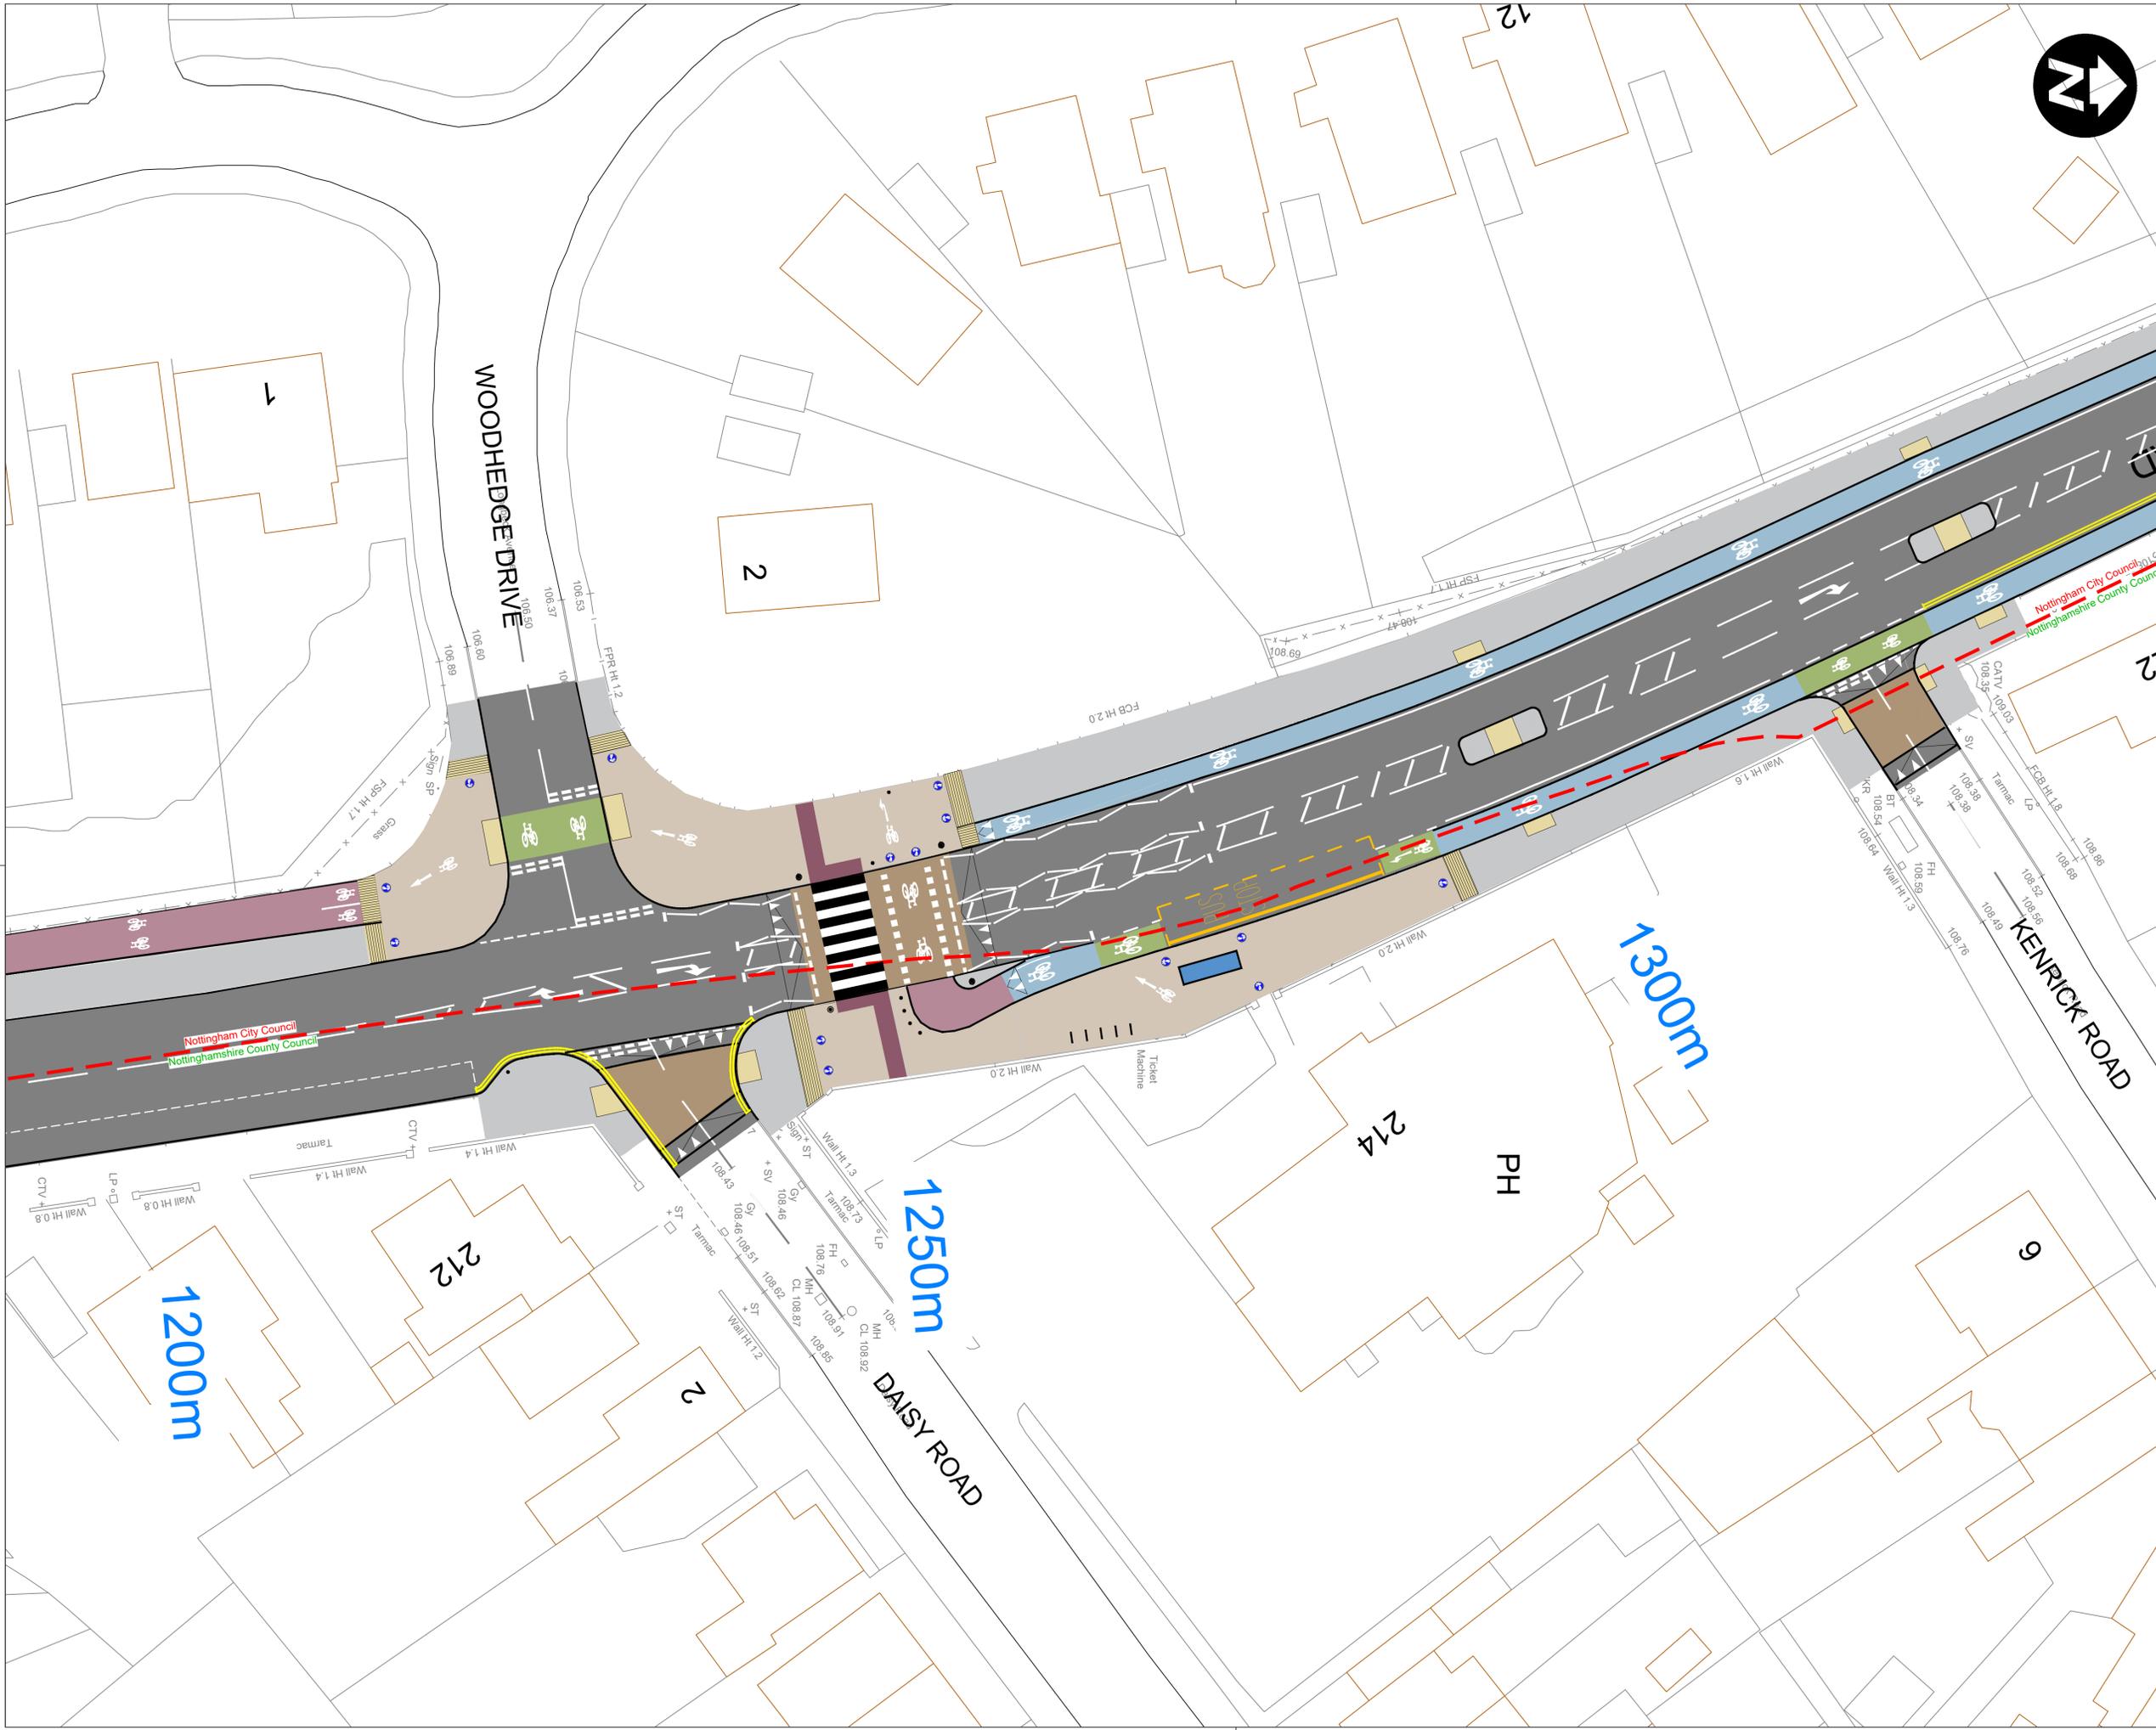

- Notes:**
1. If this drawing has been issued electronically, it is the recipient's responsibility to print the drawing to the correct scale.
 2. All dimensions in metres unless stated otherwise. DO NOT scale from this drawing, use written dimensions ONLY. Where additional information is required please contact the Engineer.
 3. All discrepancies are to be reported to the Engineer.

This map is reproduced from Ordnance Survey material with the permission of Ordnance Survey on behalf of the Controller of the Major's Stationery Office © Crown Copyright and Database right 2023. Ordnance Survey Licence number: 100019117. Unauthorised reproduction infringes Crown copyright and may lead to prosecution or civil proceedings.

- KEY:**
- Kerblne
 - Fully Segregated Cycleway
 - Stepped Cycleway
 - Shared Cycleway / Footway
 - Footway
 - Carriageway
 - Raised Side Road Entry Treatment
 - Cycle Facilities Marked on Carriageway
 - Tactile paving (Uncontrolled Crossing)
 - Tactile paving (Controlled Crossing)
 - Tactile paving (Hazard Warning)
 - Tactile paving (Ladder & Trampoline)
 - Cycle Parking - Sheffield Hoops
 - Connecting Quiet Cycle Street Routes
 - NCC Boundary. Works Undertaken beyond NCC boundary via existing Highway Maintenance Agreement with Nottinghamshire County Council
 - Proposed new parking restrictions


Rev.	Date	Details	By
E	01.03.2024	Model updated to accommodate ATE preferences	HJR
D	14.02.2024	Lining added, junction detail rationalised	HJR
C	10.12.2023	Amended detail and presentation	HJR
B	13.10.2023	Junction realigned, re-fluges added, crossings introduced	HR
A	20.09.2023	Updated to topographical survey & further to feedback at initial site walk	BB

Nottingham City Council
 Residents Services | Highway Services
 Humber Building | Eastcroft Depot | Nottingham | NG2 3AH

Scheme
ACTIVE TRAVEL FUND PORCHESTER ROAD
 Title
GENERAL ARRANGEMENT LAYOUT 11 OF 12

Drawn	Checked	Authorised
BB		
Scale (printed @ A1)	Date	
1:200	Mar 2024	
Purpose of drawing	Consultation	

Drawing Number	Revision
HD/P22030/111	E

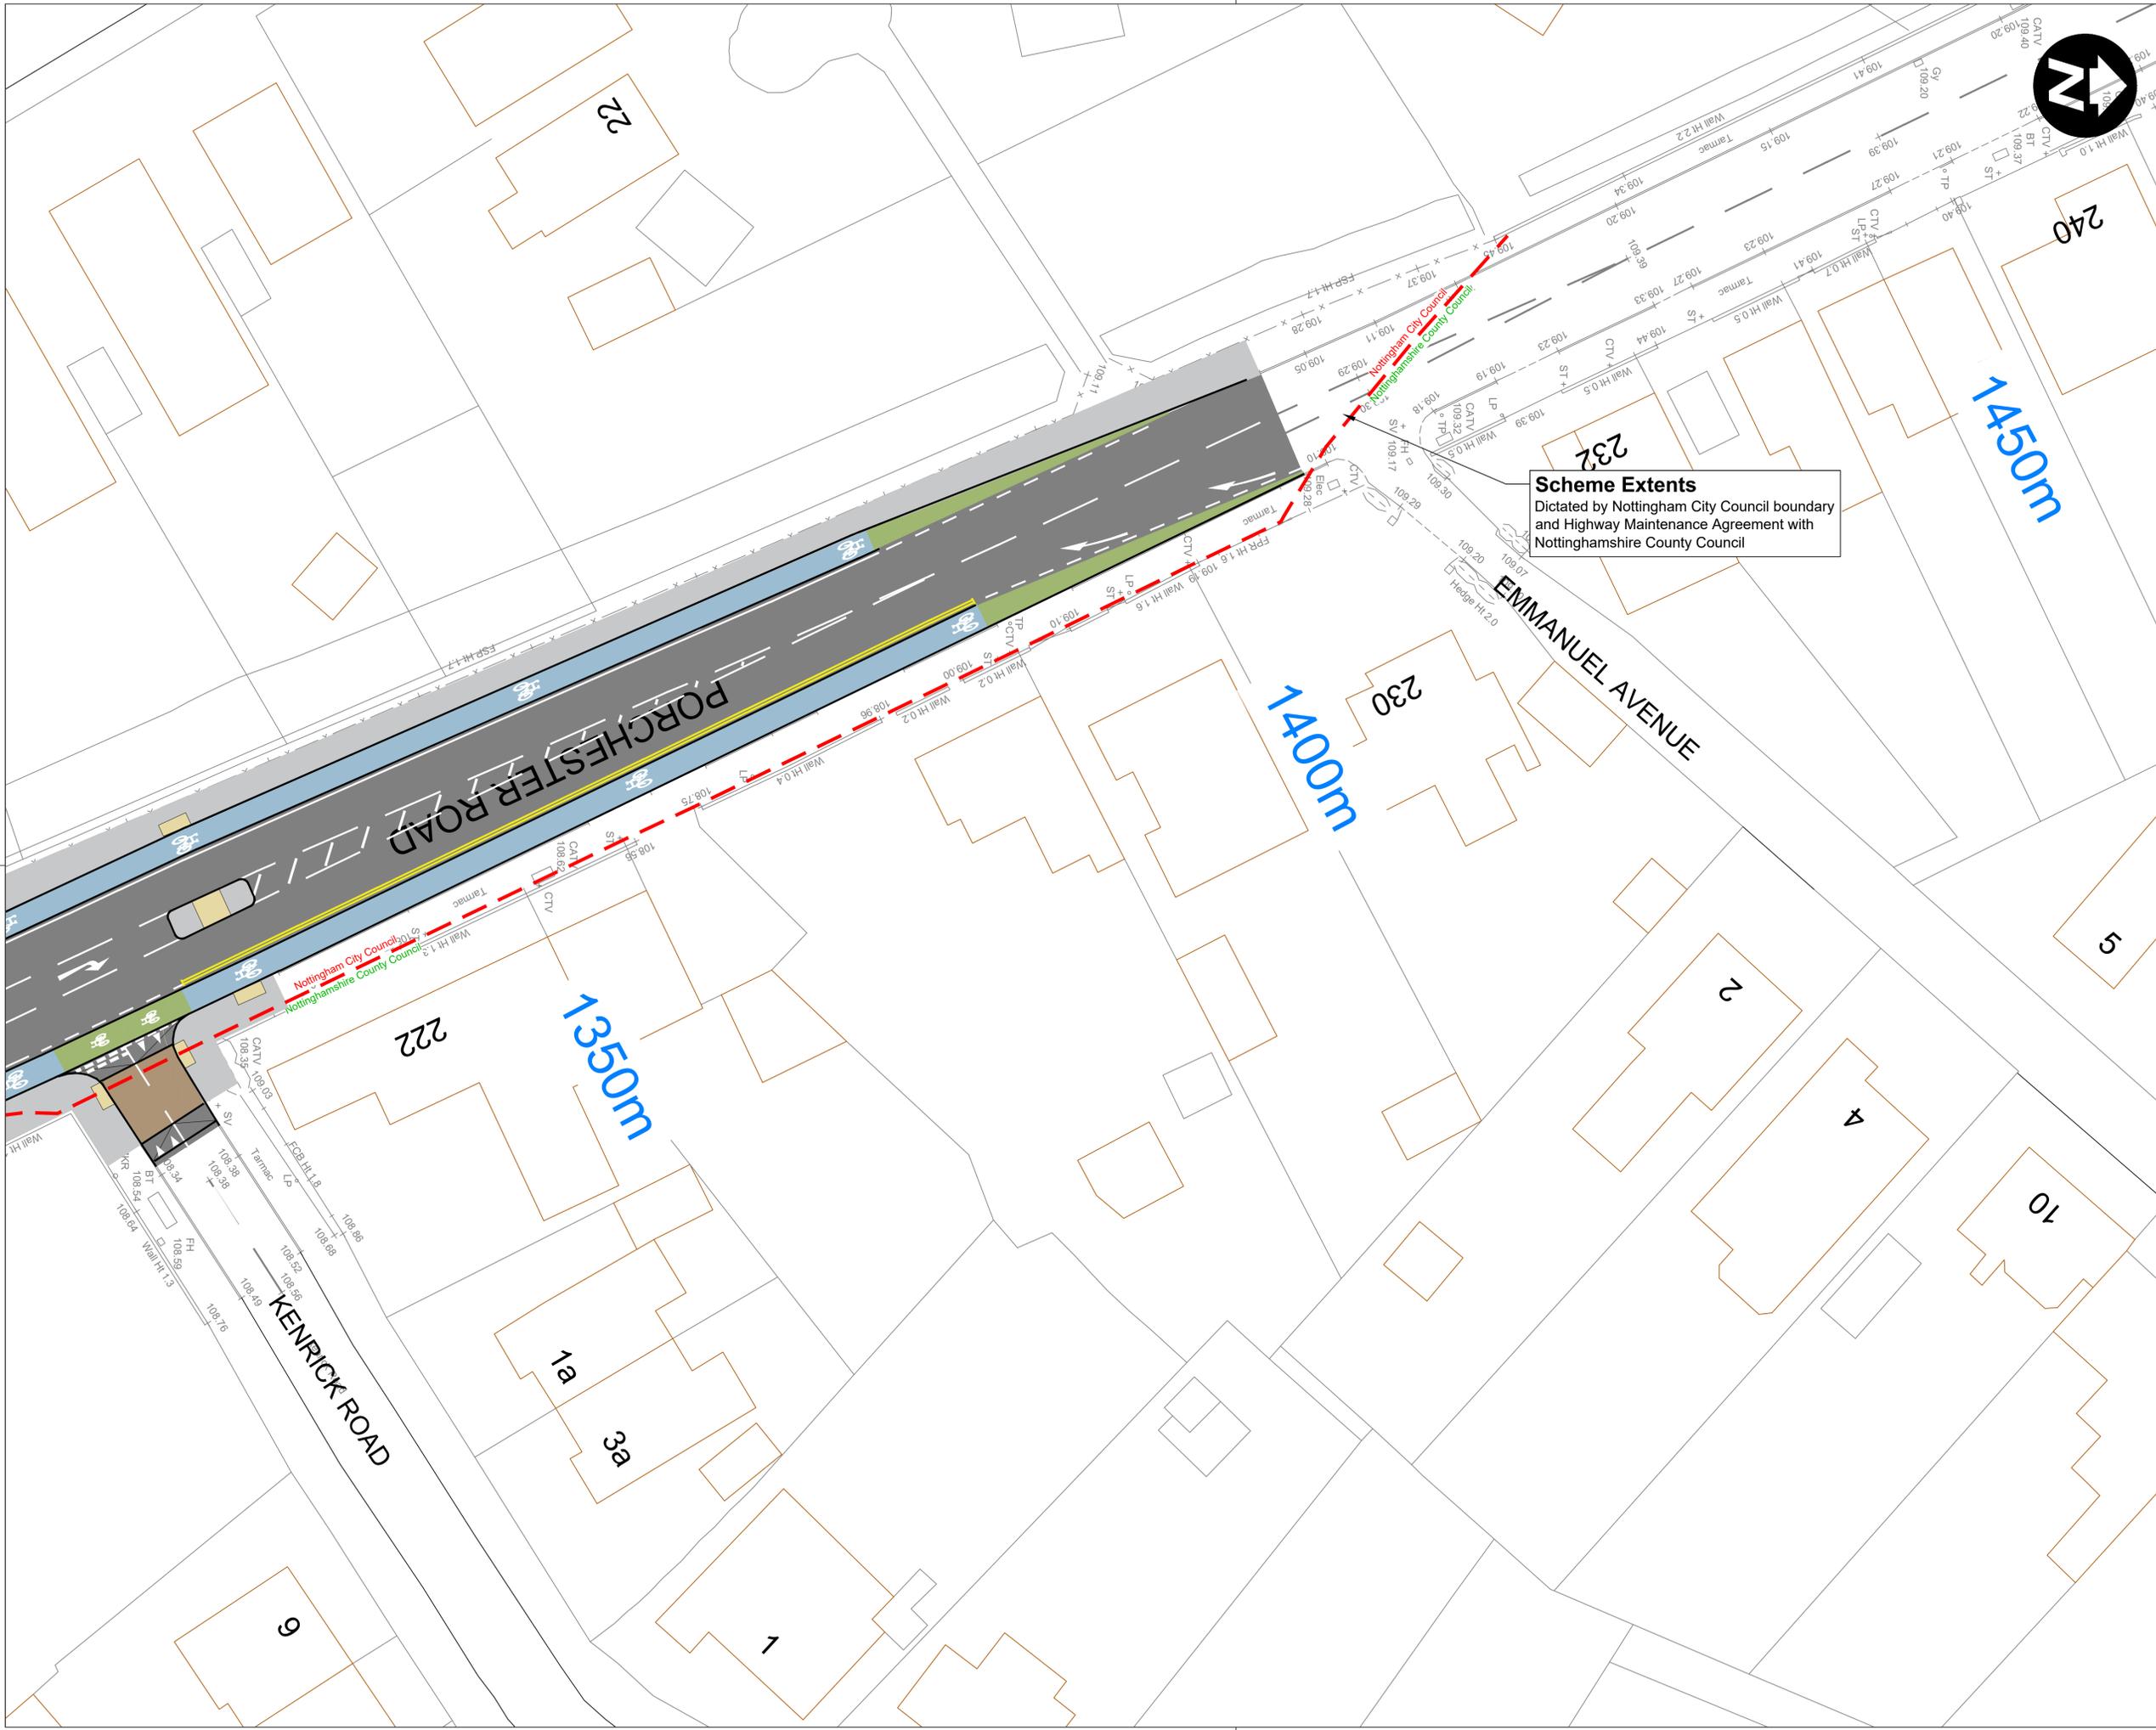

Scheme Extents
 Dictated by Nottingham City Council boundary
 and Highway Maintenance Agreement with
 Nottinghamshire County Council

- Notes:**
1. If this drawing has been issued electronically, it is the recipient's responsibility to print the drawing to the correct scale.
 2. All dimensions in metres unless stated otherwise. DO NOT scale from this drawing, use written dimensions ONLY. Where additional information is required please contact the Engineer.
 3. All discrepancies are to be reported to the Engineer.

This map is reproduced from Ordnance Survey material with the permission of Ordnance Survey on behalf of the Controller of Her Majesty's Stationery Office © Crown Copyright and Database right 2023. Ordnance Survey Licence number: 100019317. Unauthorised reproduction infringes Crown copyright and may lead to prosecution or civil proceedings.


- KEY:**
- Kerblines
 - Fully Segregated Cycleway
 - Stepped Cycleway
 - Shared Cycleway / Footway
 - Footway
 - Carriageway
 - Raised Side Road Entry Treatment
 - Cycle Facilities Marked on Carriageway
 - Tactile paving (Uncontrolled Crossing)
 - Tactile paving (Controlled Crossing)
 - Tactile paving (Hazard Warning)
 - Tactile paving (Ladder & Tramline)
 - Cycle Parking - Sheffield Hoops
 - Connecting Quiet Cycle Street Routes
 - NCC Boundary. Works Undertaken beyond NCC boundary via existing Highway Maintenance Agreement with Nottinghamshire County Council
 - Proposed new parking restrictions

Rev.	Date	Details	By
A	20.09.2023	Updated to topographical survey & further to feedback at initial site walk	BB


Residents Services | Highway Services
 Humber Building | Eastcroft Depot | Nottingham | NG2 3AH

Scheme		ACTIVE TRAVEL FUND PORCHESTER ROAD	
Title		GENERAL ARRANGEMENT LAYOUT 12 OF 12	
Drawn	Checked	Authorised	
BB			
Scale (printed @ A1)	Date		
1:200	Nov 2023		
Purpose of drawing			
Consultation			
Drawing Number	Revision		
HD/P22030/112	B		


- Notes:**
1. If this drawing has been issued electronically, it is the recipients responsibility to print the drawing to the correct scale.
 2. All dimensions in metres unless stated otherwise. DO NOT scale from this drawing, use written dimensions ONLY. Where additional information is required please contact the Engineer.
 3. All discrepancies are to be reported to the Engineer.

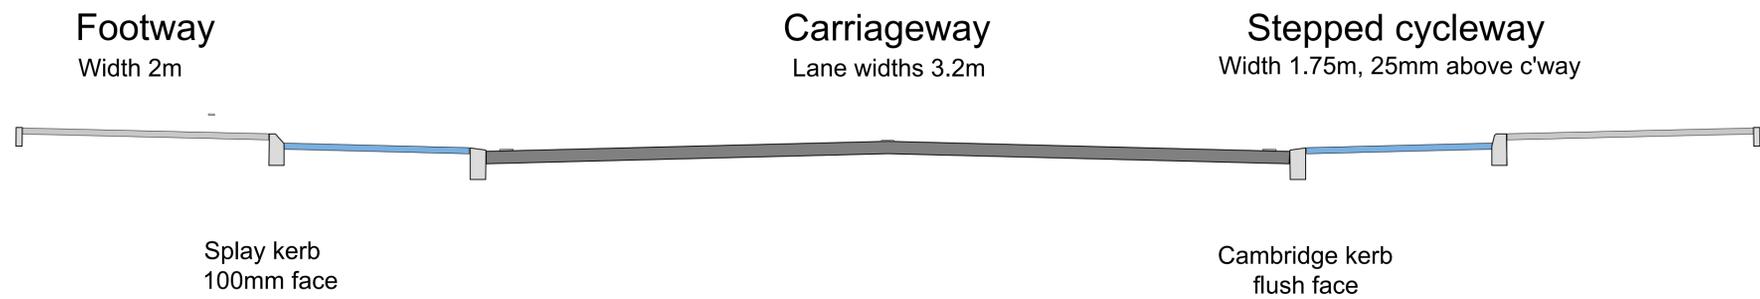

Typical section Chainage 1350m

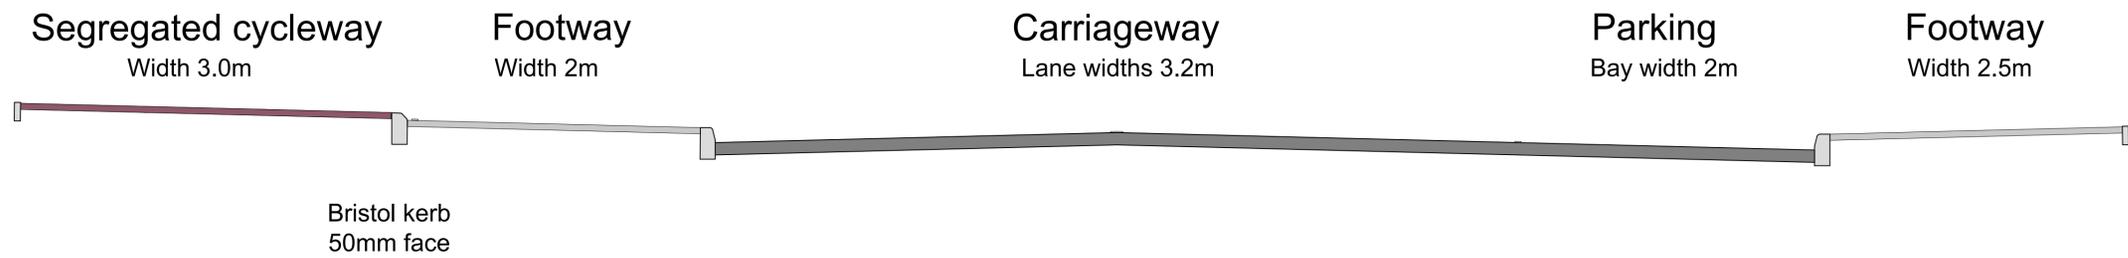

Typical section Chainage 1000m

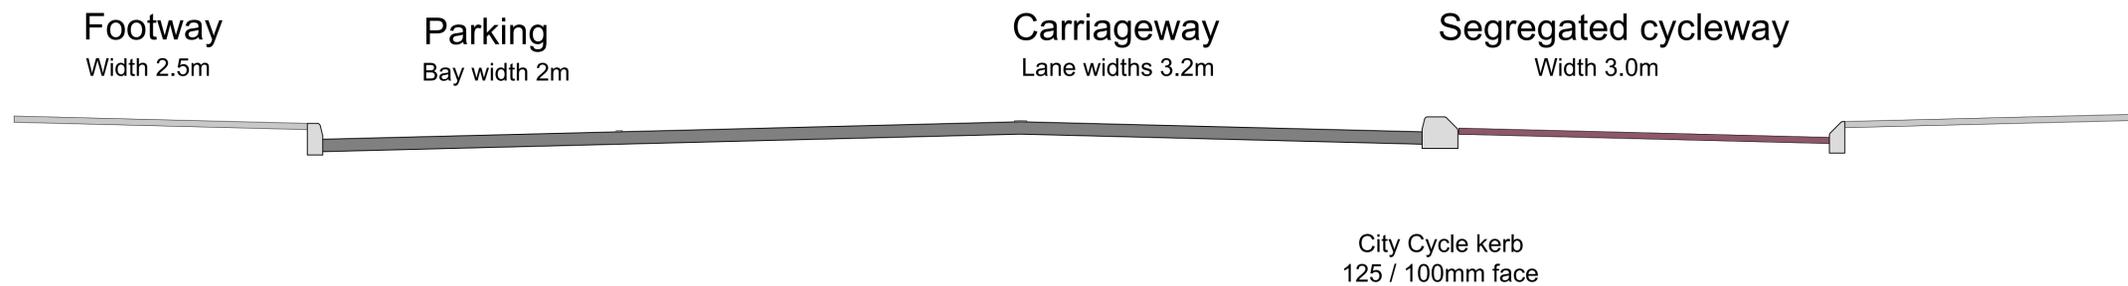

Typical section Chainage 350m

Rev.	Date	Details	By


 Residents Services | Highway Services
 Humber Building | Eastcroft Depot | Nottingham | NG2 3AH

Scheme	ACTIVE TRAVEL FUND PORCHESTER ROAD
Title	TYPICAL SECTIONS

Drawn	BB	Checked		Authorised	
Scale (printed @ A1)	Not to Scale		Date	JAN 2023	
Purpose of drawing	Consultation				

Drawing Number	HD/P22030/113	Revision	A
----------------	---------------	----------	---