


# St Ann's Well Road Cycling Corridor Scheme

A

## Bath Street to Instow Rise section

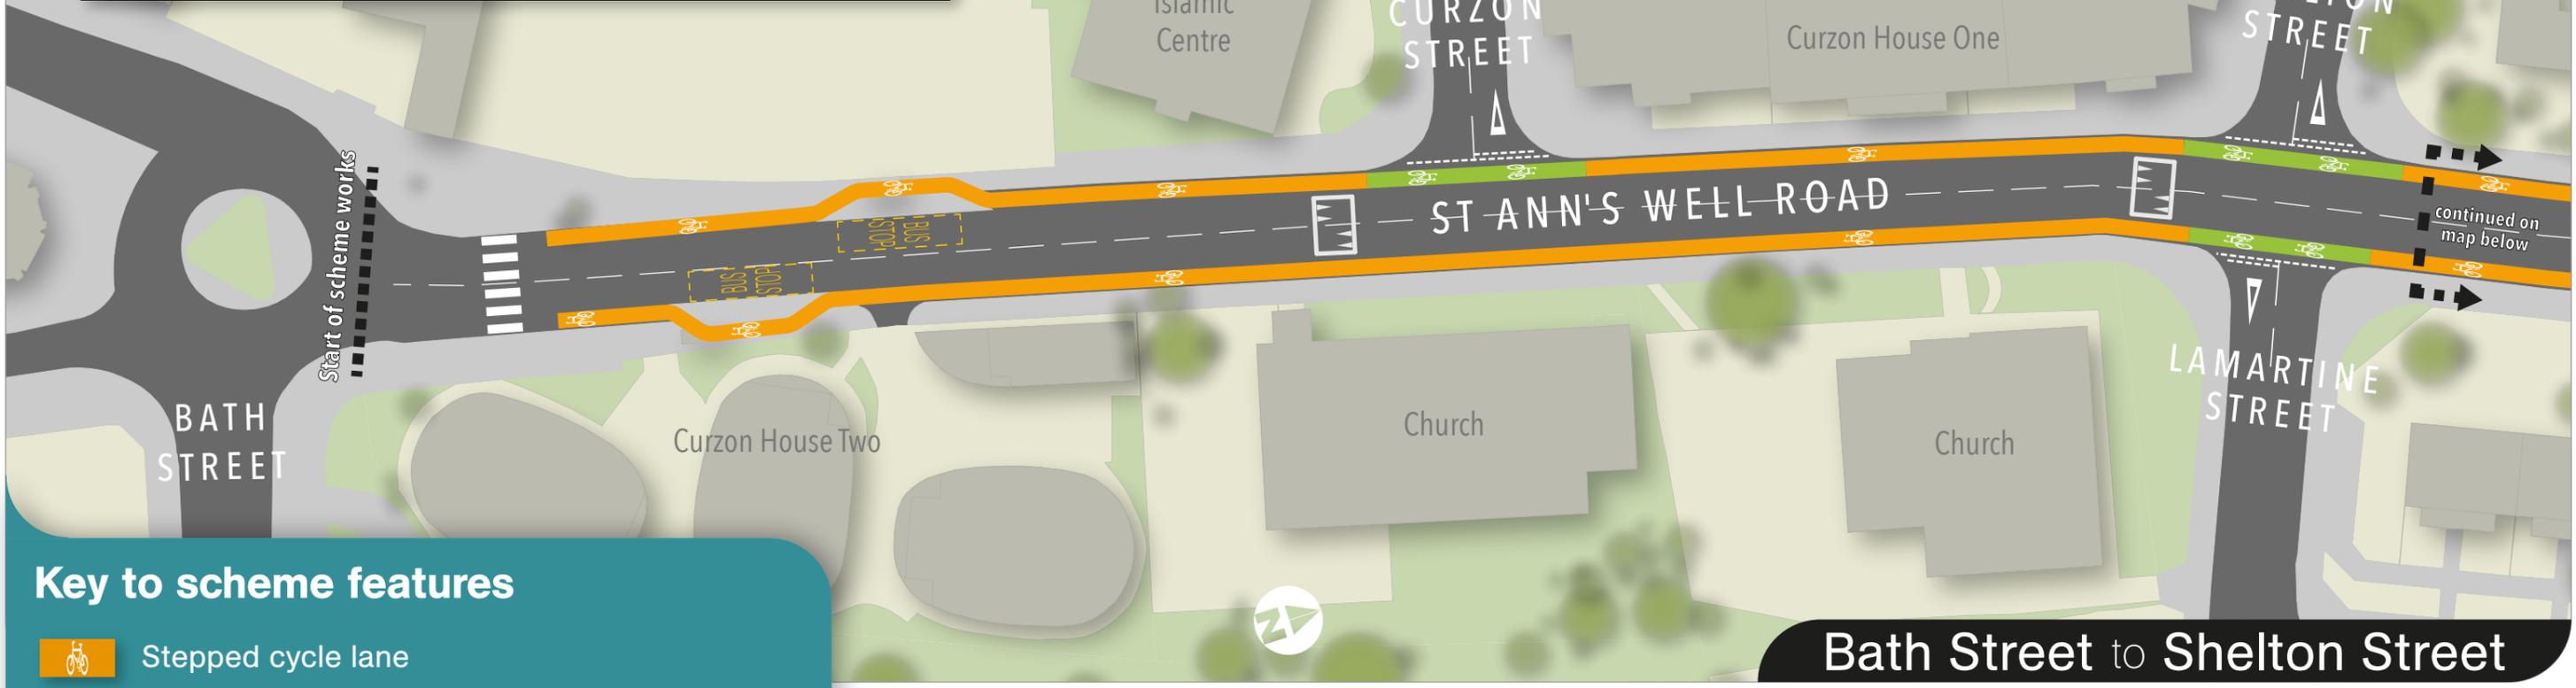

### Key to scheme features

- Stepped cycle lane
- Green surface across junctions to highlight the presence of cyclists and / or pedestrians
- Shared footway / cycleway
- Footway
- Raised zebra crossing
- Round-top road hump
- Improvements around bus stops

## Bath Street to Shelton Street

## Shelton Street to Instow Rise



Representations of features are indicative only and are not to scale.  
 © Crown copyright and database right 2023. Ordnance Survey Licence number 100019317.