


St Ann's Well Road Cycling Corridor Scheme

Bath Street to Instow Rise section

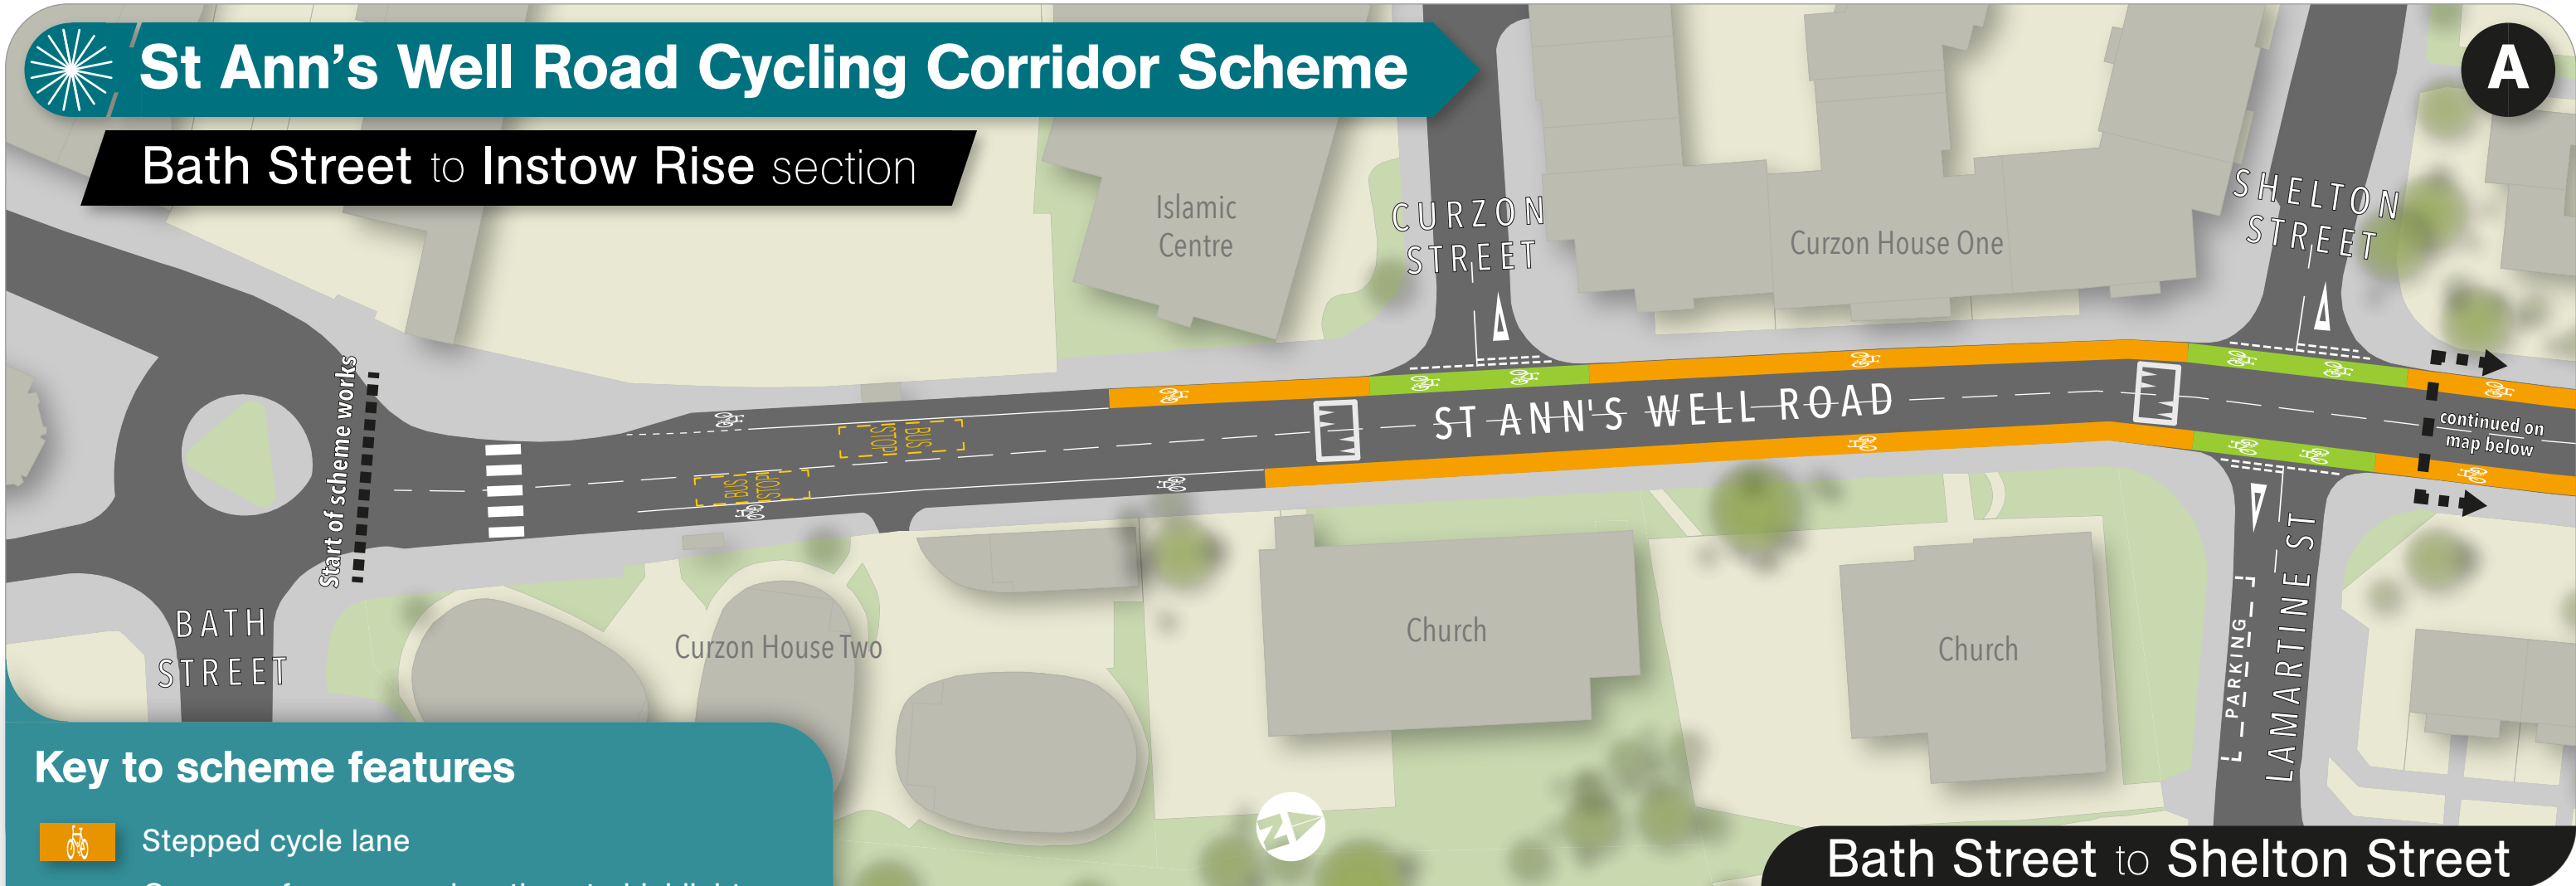

Key to scheme features

- Stepped cycle lane
- Green surface across junctions to highlight the presence of cyclists and / or pedestrians
- Shared footway / cycleway
- Footway
- Raised zebra crossing
- Round-top road hump
- Improvements around bus stops
- On-street parking

Bath Street to Shelton Street

Shelton Street to Instow Rise



Funded by
UK Government

Let's Keep
Nottingham
MOVING



Nottingham
City Council

Representations of features are indicative only and are not to scale.
© Crown copyright and database right 2023. Ordnance Survey Licence number 100019317.