


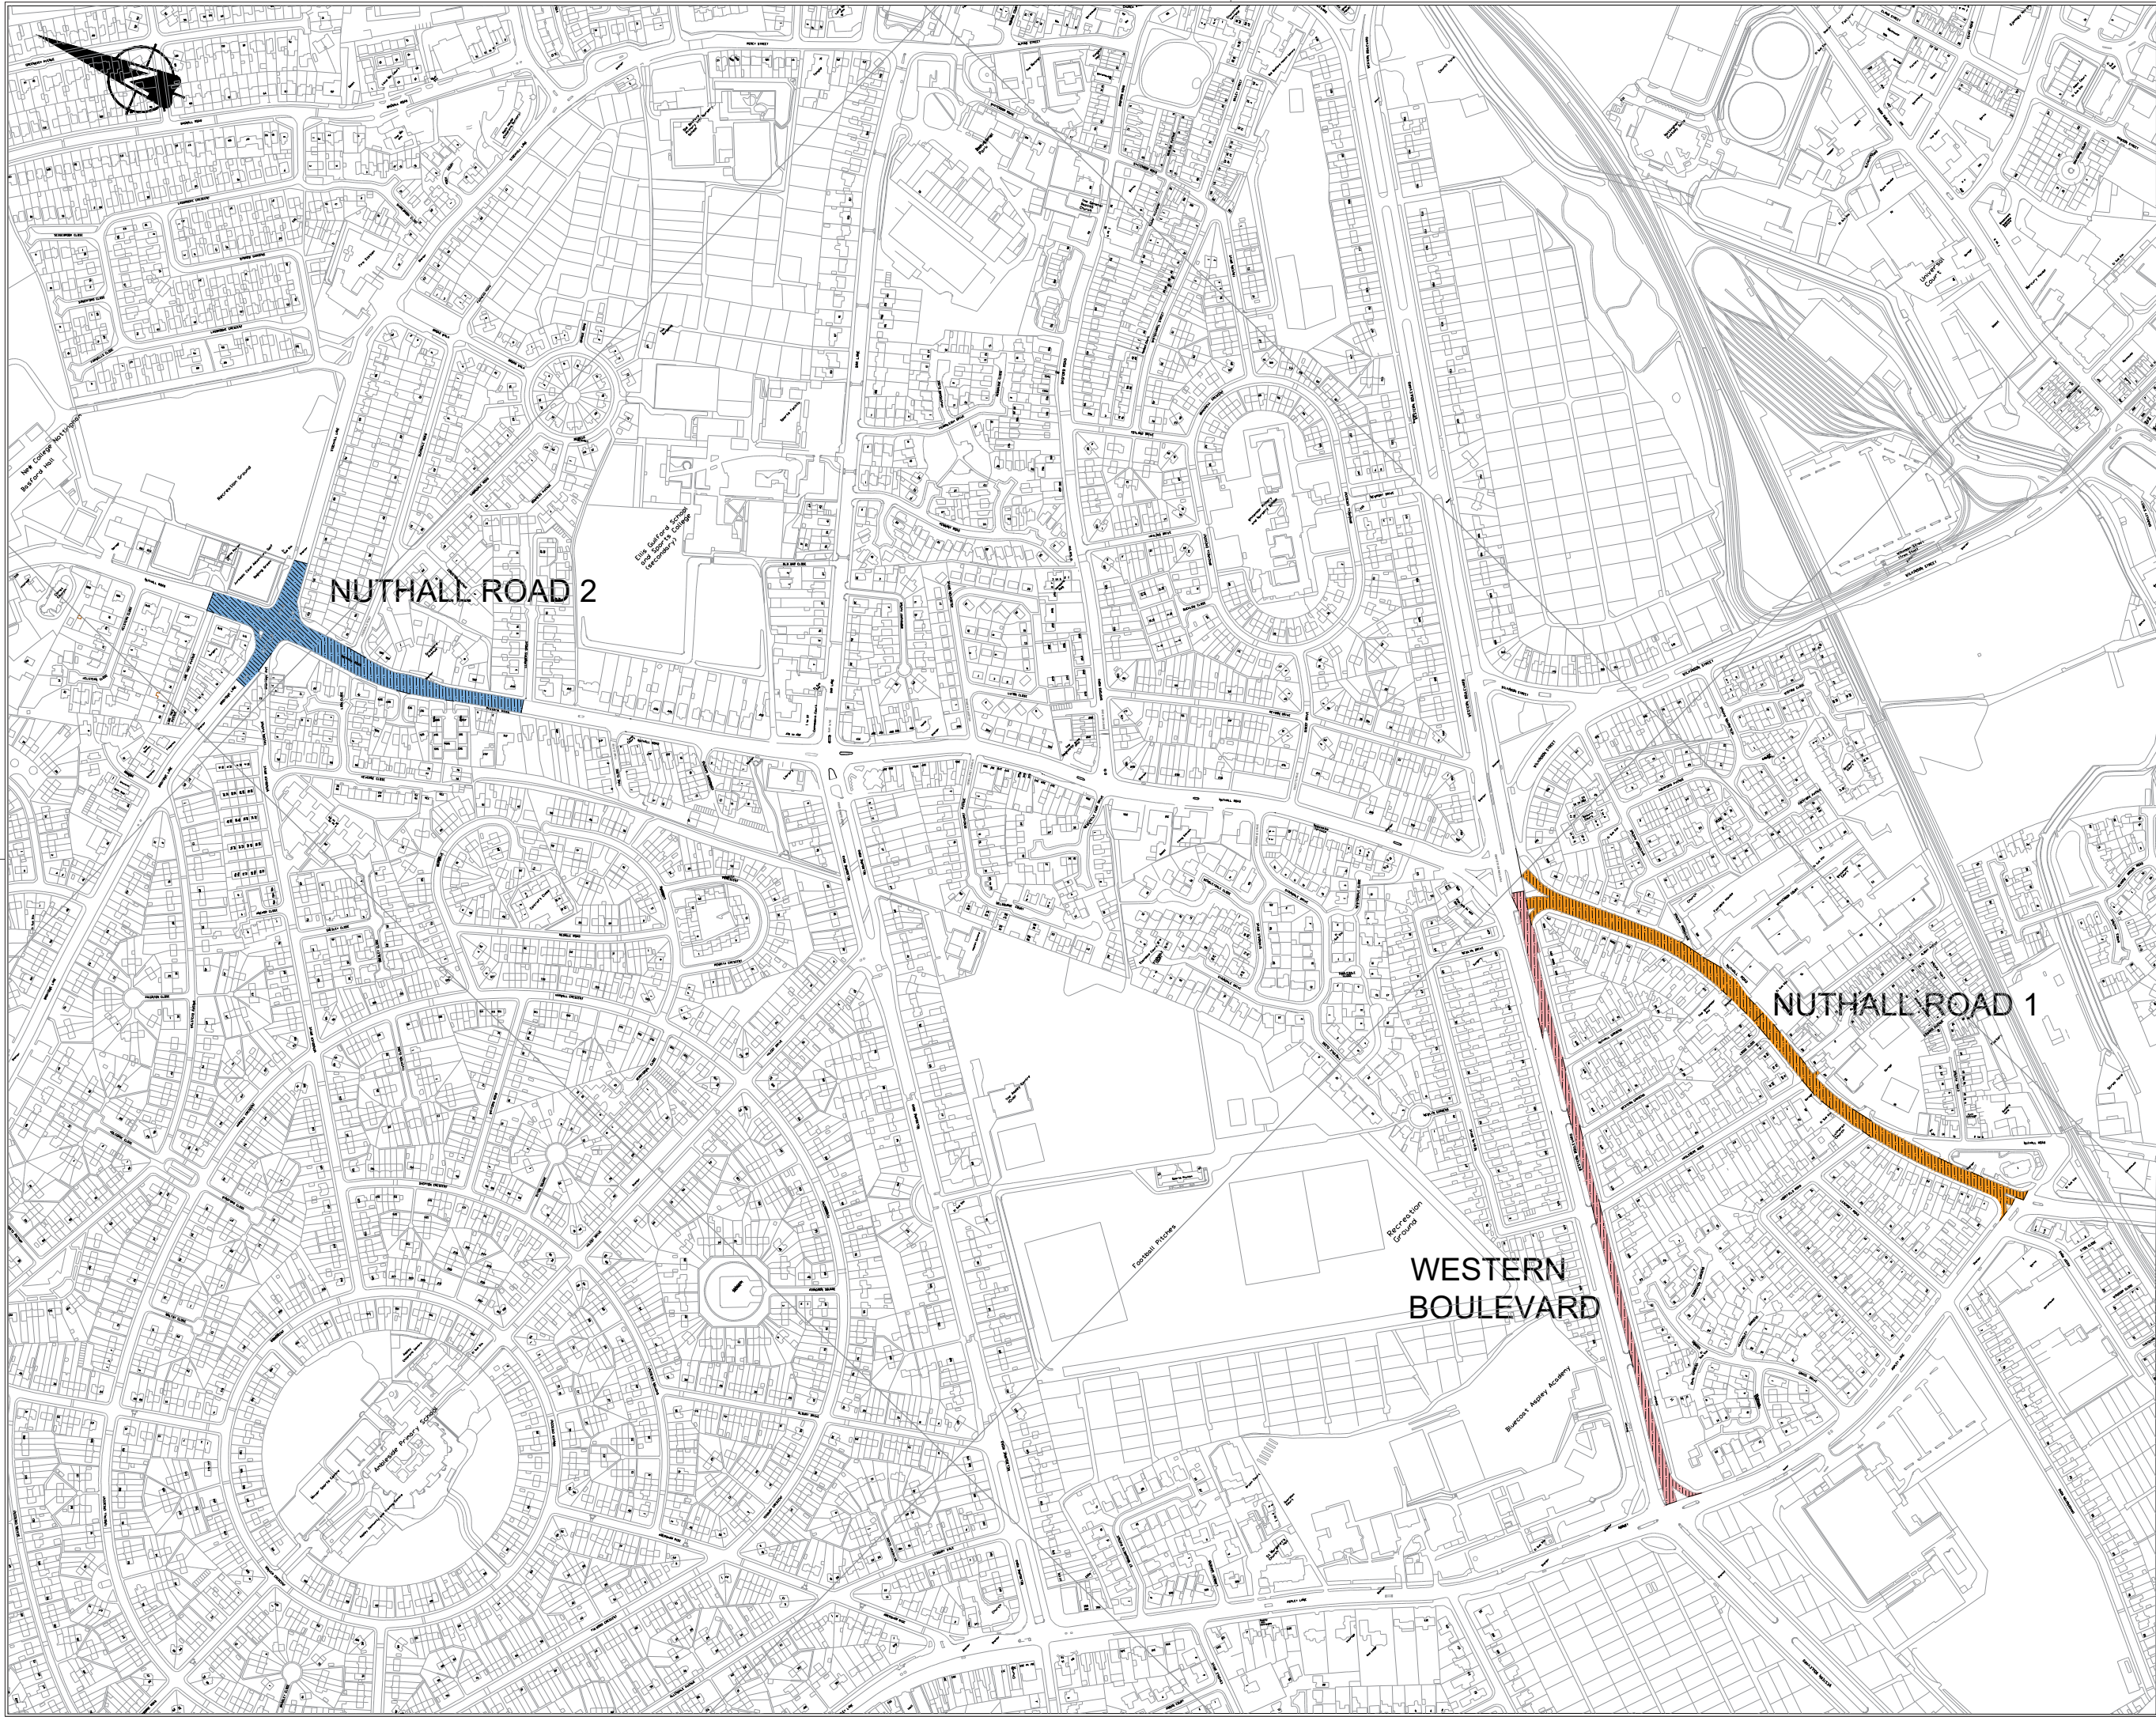

Notes:

1. If this drawing has been issued electronically, it is the recipients responsibility to print the drawing to the correct scale.
2. All dimensions in metres unless stated otherwise. DO NOT scale from this drawing, use written dimensions ONLY. Where additional information is required please contact the Engineer.
3. All discrepancies are to be reported to the Engineer.

Key

Nuthall Road 1 (Western Blvd to Aspley Lane):
29/06/26 – 21/08/26

Nuthall Road 2 (Llanberis Ave to Lime Tree Ave):
24/08/26 – 18/09/26 (Nights)

Western Boulevard (Nuthall Road to Aspley Lane):
12/10/26 – 30/10/26 (Dates TBC)

This map is reproduced from Ordnance Survey material with the permission of Ordnance Survey on behalf of the Controller of the Map. Ordnance Survey is a Crown copyright and database right 2025 OS. All rights reserved. No part of this publication may be reproduced, stored in a retrieval system, or transmitted in any form or by any means, electronic, mechanical, photocopying, recording, or by any information storage or retrieval system, without the prior written permission of Ordnance Survey. Ordnance Survey makes available this Licensed Data to third parties in any form. Third party rights to enforce the terms of this licence shall be reserved to OS.

Rev.	Date	Details	By

Commercial & Neighbourhood Services | Highway Services
Humber Building | Eastcroft Depot | Nottingham | NG2 3AH

Scheme
LTP 2026/27 Planned Carriageway Maintenance
Road Resurfacing Phasing Arrangement

Title
WESTERN BOULEVARD - ASPLEY LANE,
LLANBERIS GROVE - LIME TREE AVENUE, NUTHALL ROAD - ASPLEY LANE

Drawn	JK	Checked	SC	Authorised	MS
Scale (printed @ A1)		Date			
NTS		22/06/2026			
Purpose of drawing CONSTRUCTION					
Drawing Number HD/P26007/WENUL/PA/01					Revision