


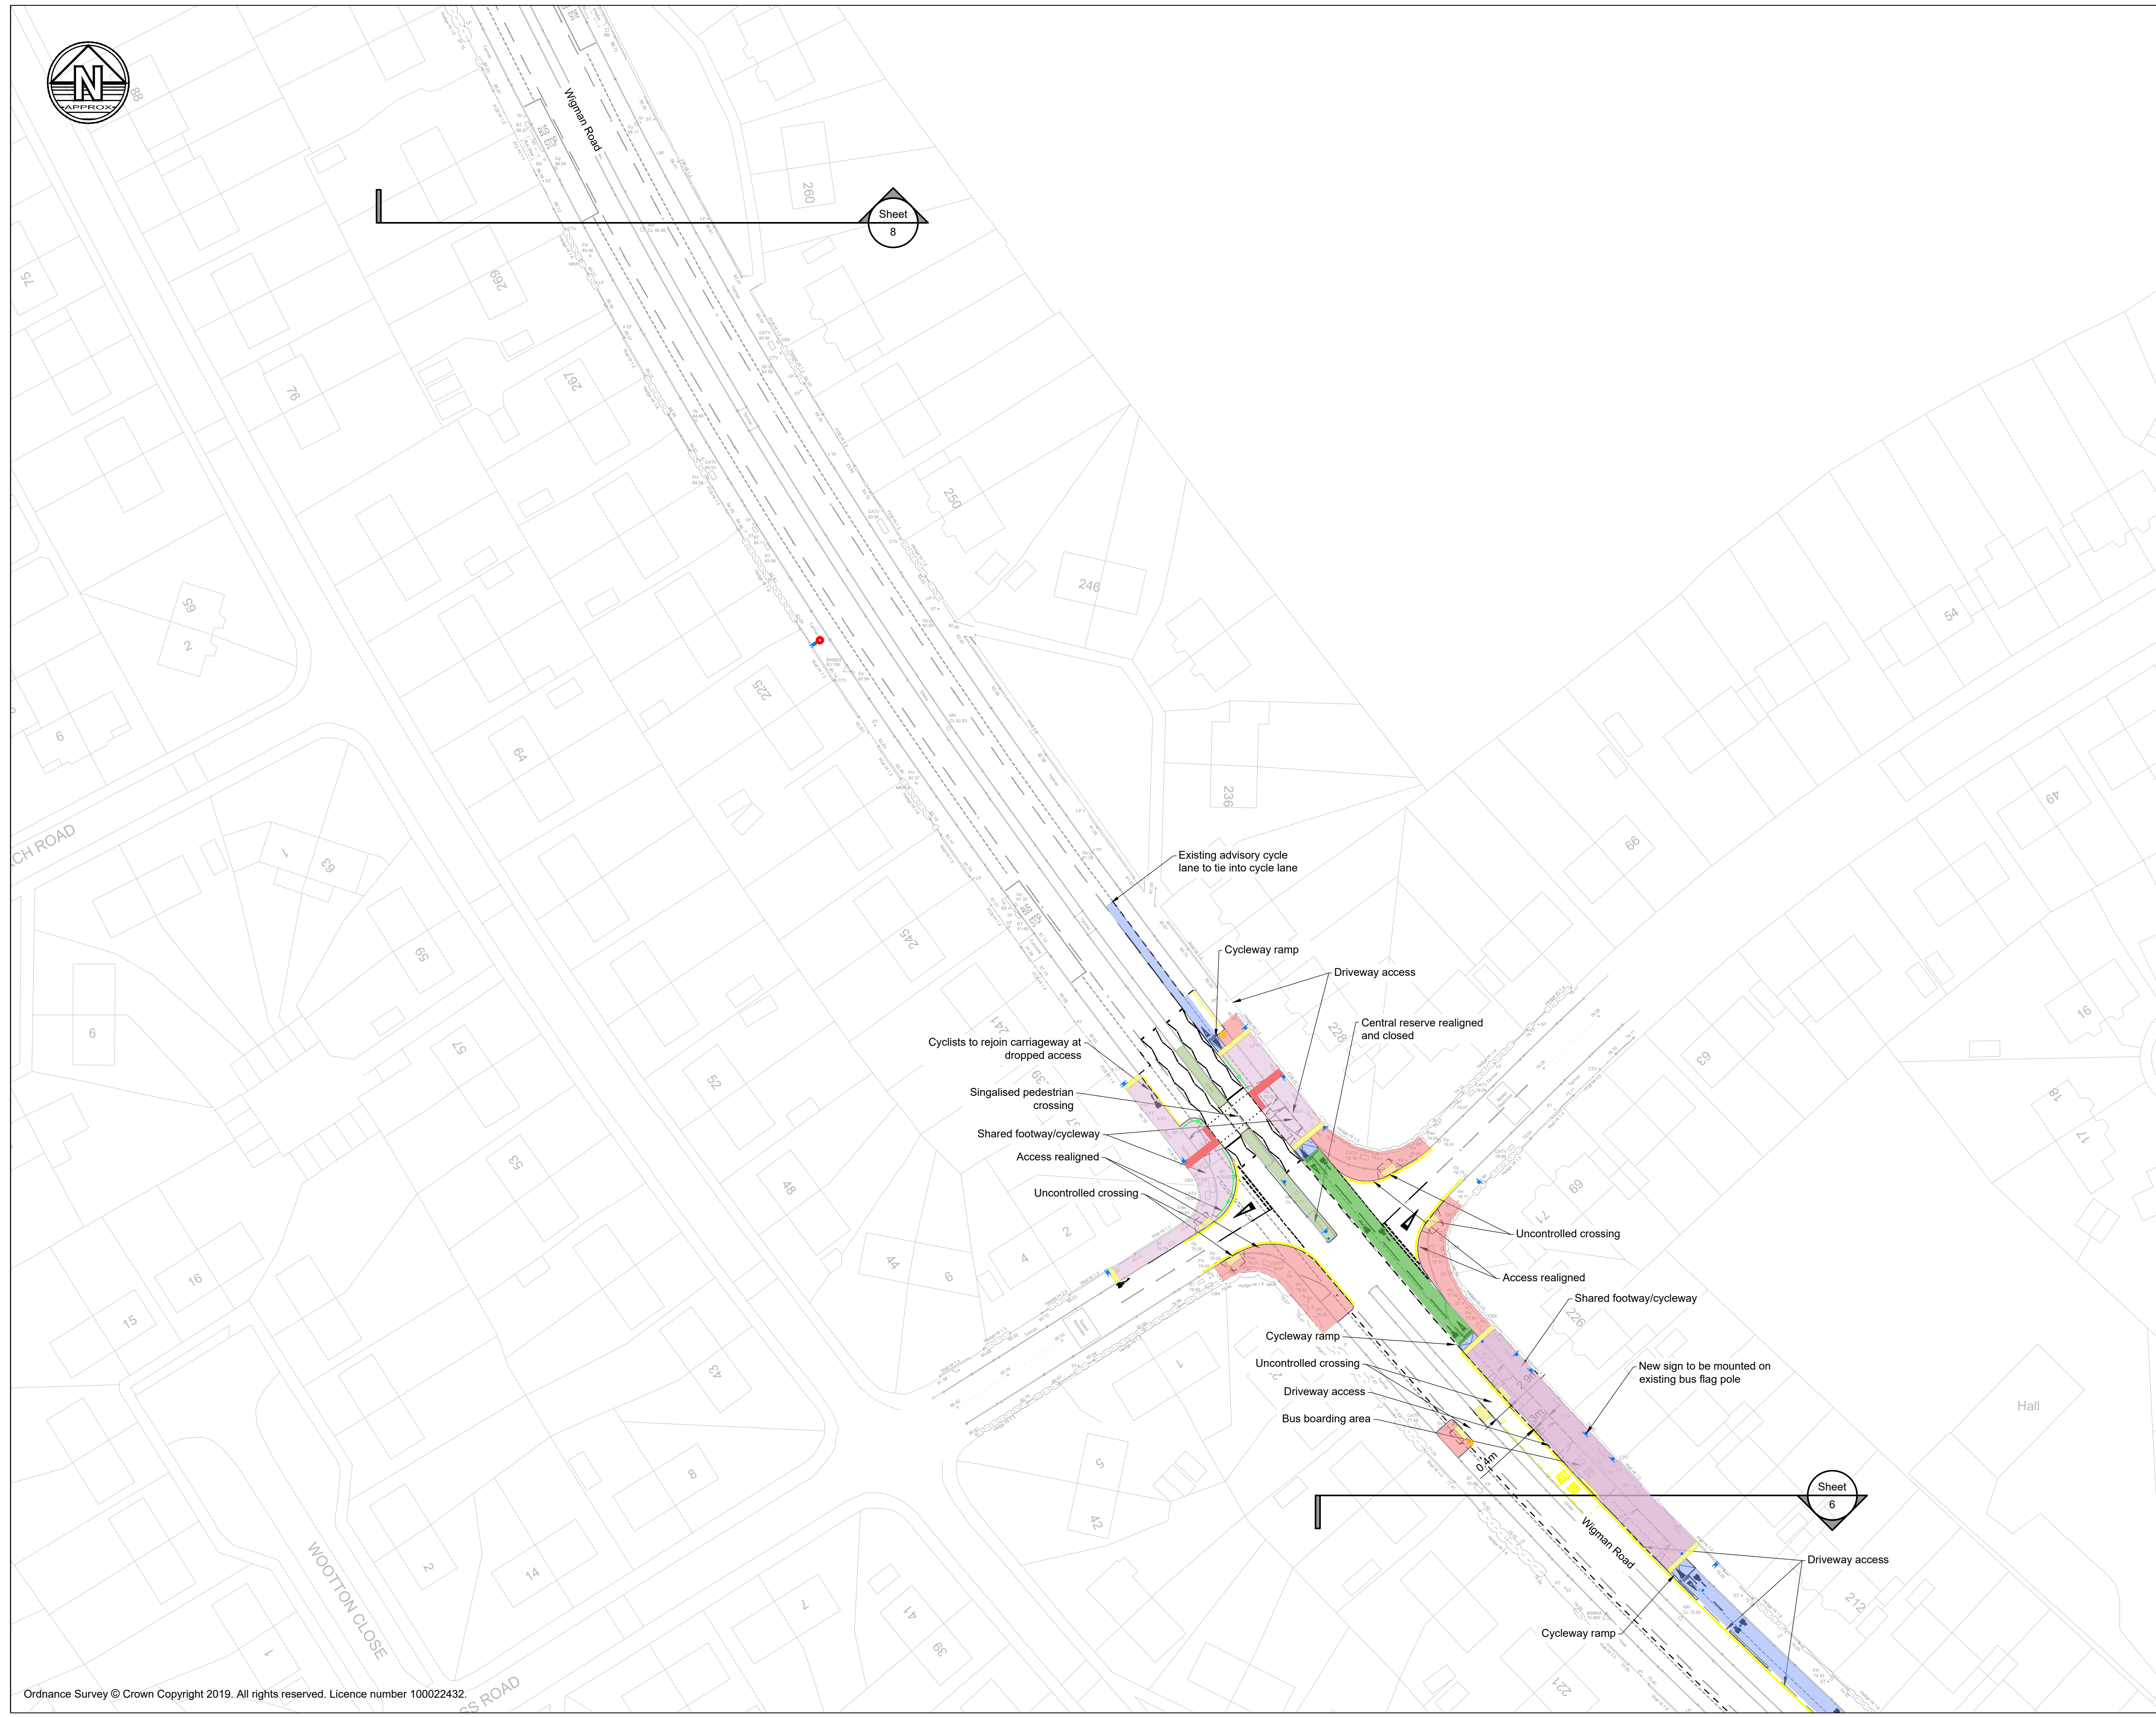

Sheet 8


Sheet 6



Notes

1. Do not scale this drawing. All dimensions must be checked/ verified on site. If in doubt ask.
2. This drawing is to be read in conjunction with all relevant architects, engineers and specialists drawings and specifications.
3. All dimensions in millimetres unless noted otherwise. All levels in metres unless noted otherwise.
4. Any discrepancies noted on site are to be reported to the engineer immediately.

Key Plan

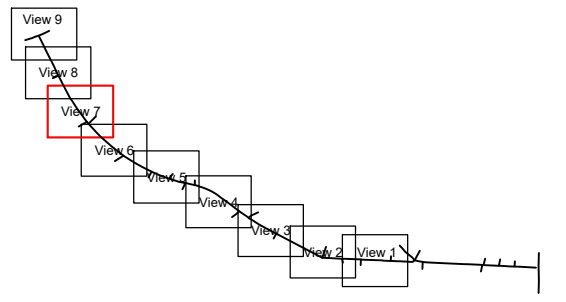

Legend

- Footway
- Cycleway
- Shared Footway/Cycleway
- Soft landscaping
- Blister/tramline paving (Buff)
- Blister paving (Red)
- HFS Cycle Lane (Sherwood Green)
- Pedestrian Guard Rail
- Proposed Sign
- Proposed Bollard
- Proposed Cycle lane Bollard
- Proposed Hazard Rebound Bollard

C01	28.04.23	For Construction	DA	AH
P03	18.01.23	Updated for Approval	DA	JA
P02	16.09.22	Issue for Approval	DA	JA
P01	22.08.22	Preliminary Issue	DA	JA
Rev	Date	Details of issue / revision	DA	JA
			Drw	Rev

Issues & Revisions

BWB
A CAF GROUP COMPANY

- Birmingham | 0121 233 3322
- Leeds | 0113 233 8000
- London | 020 7407 3879
- Manchester | 0161 233 4260
- Nottingham | 0115 924 1100

www.bwbconsulting.com

Client

Nottingham
City Council

Project Title

BEECHDALE CYCLE ROUTE IMPROVEMENTS

Drawing Title

GENERAL ARRANGEMENT SHEET 7 OF 9

Drawn:	D. Ajmal	Reviewed:	J. Ashton
BWB Ref:	220639	Date:	22.08.22
Scale@A1:	1:500		

FOR CONSTRUCTION

Project - Originator - Zone - Level - Type - Role - Number	Status	Rev
BRN-BWB-HGN-07-DR-CH-0100	A	C01